
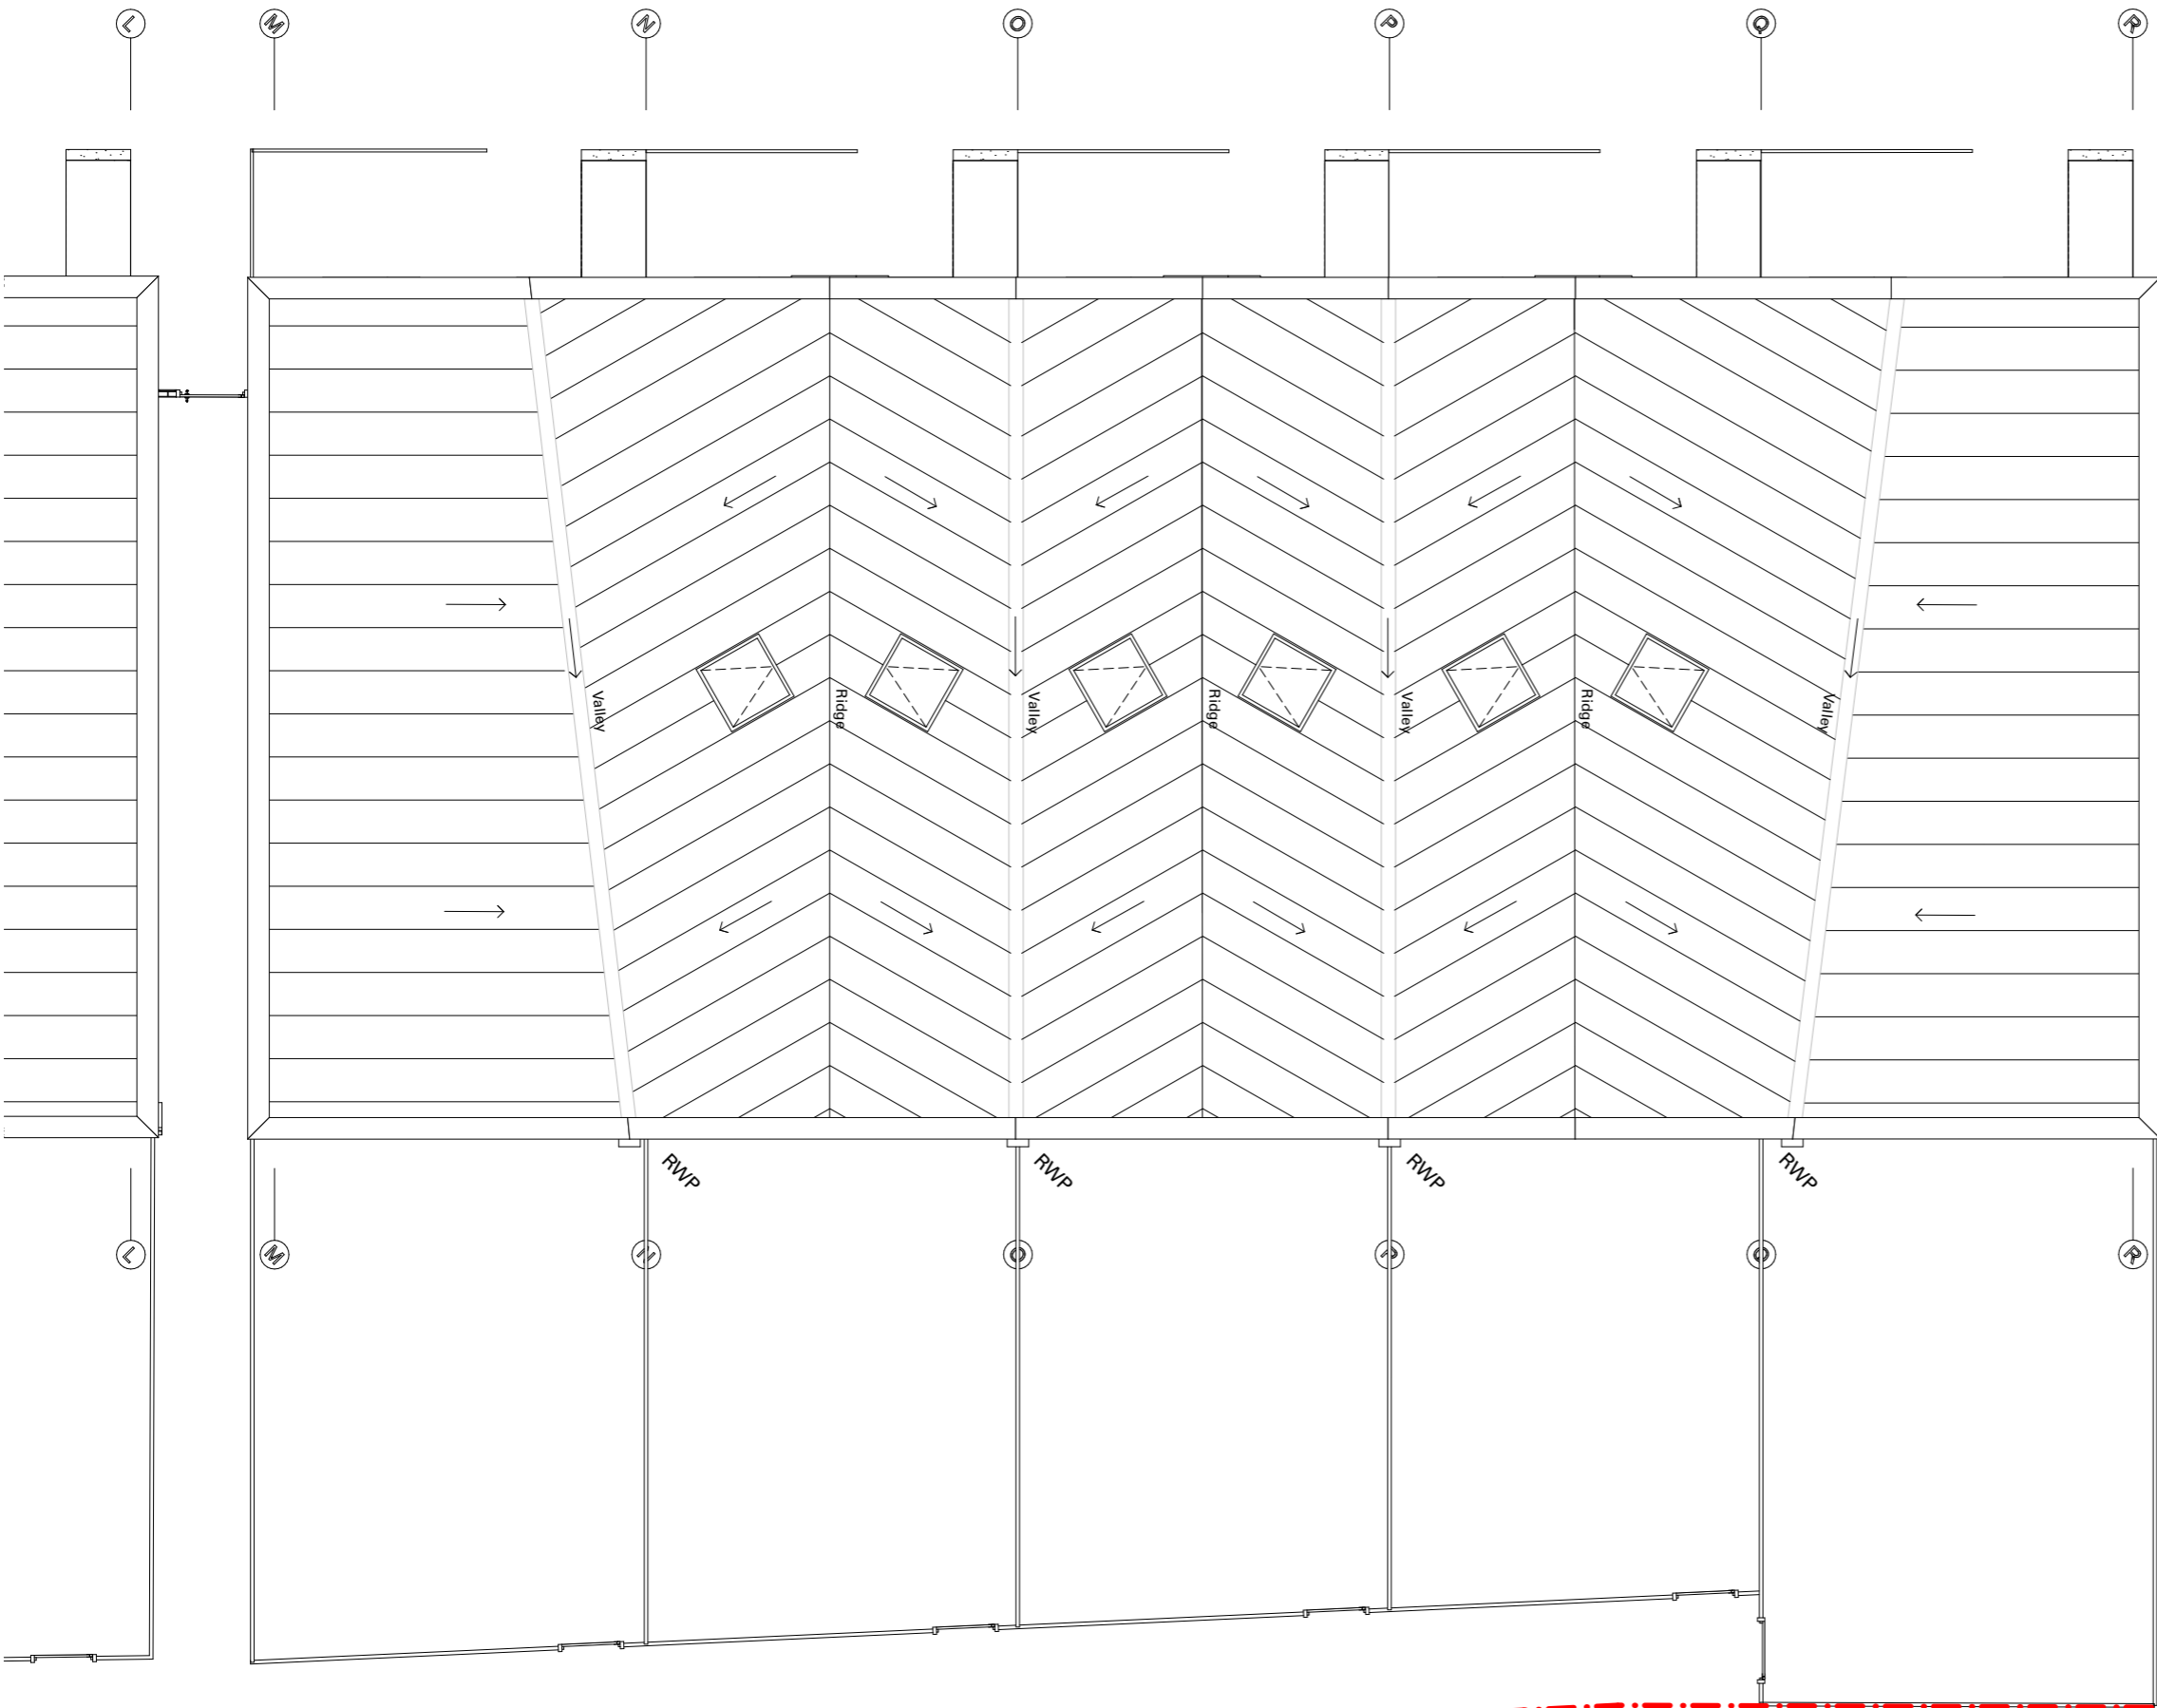


PLOT M - KEY PLAN

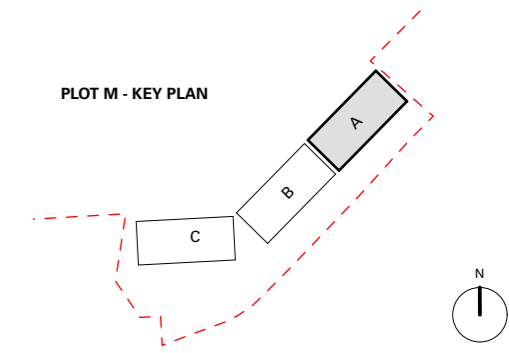

Notes:

Unit FFL located on GA Plan.

Revision	Last Issued	Issue Name
-	26/09/2016	PLANNING ISSUE

DO NOT SCALE FROM THIS DRAWING

All measurements given are indicative, on site dimensions must be determined prior to the purchaser manufacture of any components. All discrepancies between indicative dimensions given and those measured on site to be brought to architect's attention.

MIKHAIL RICHES

10-11 Clerkenwell Green
London EC1R 0DP
+44 (0)20 7608 1505
mikhailriches.com

DRAWING TITLE:

Block A - Proposed Roof Plan

PROJECT:

West Hendon - PLOT M3 / M4

CLIENT:

Barratt London

DATE:

26/09/2016

DRAWING STATUS:

PLANNING

SCALE:

1:100 @ A3

Project:

Project Stage:

Block No.:

Drawing No.:

Revision

249 2 A (00) 103 -