
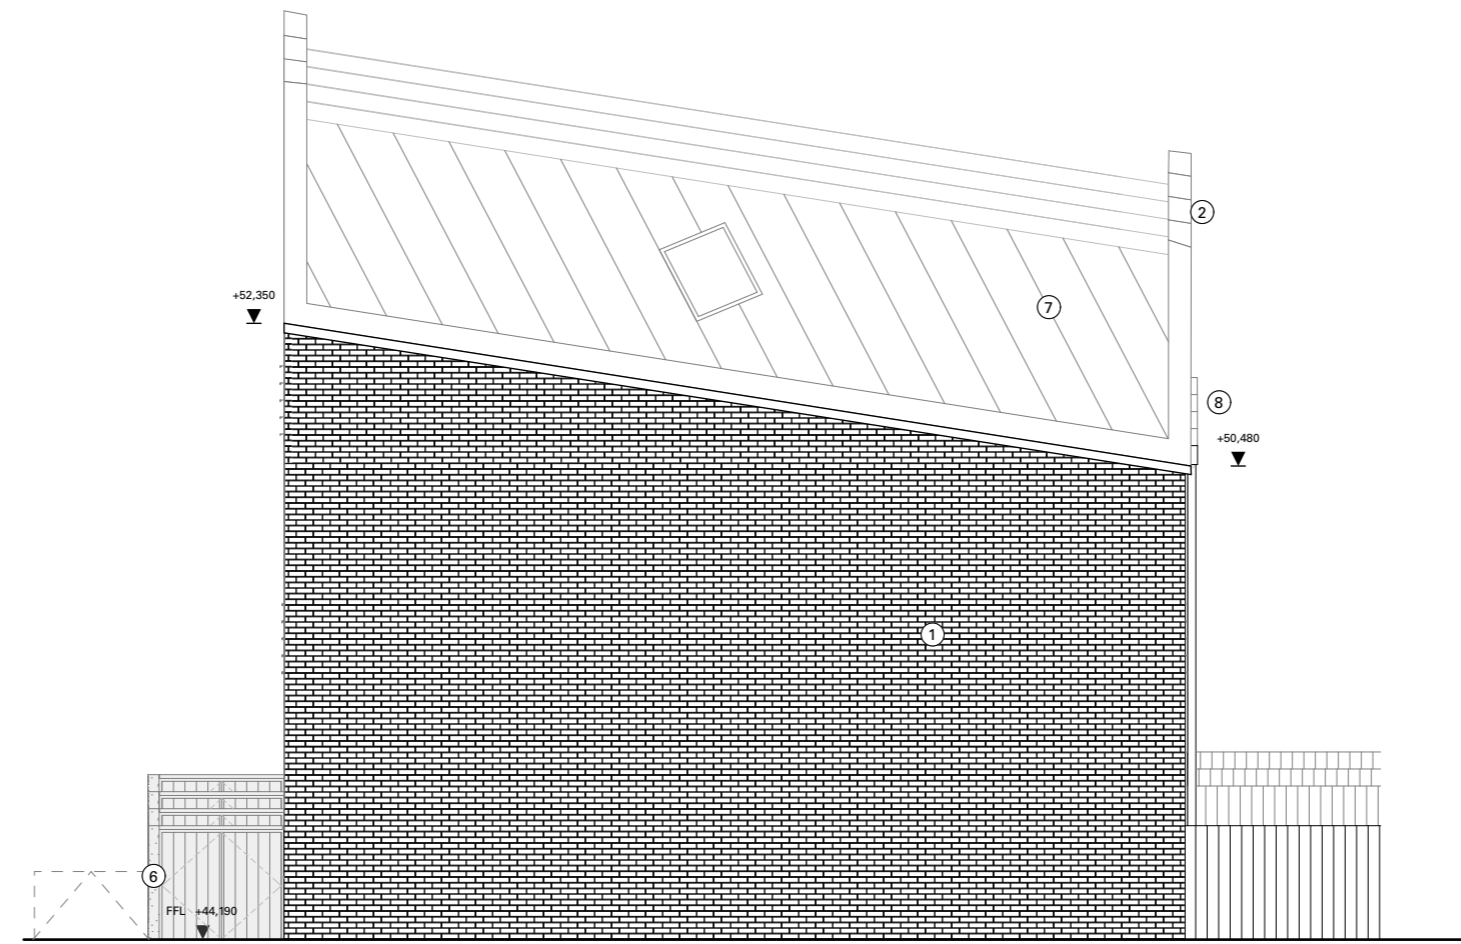
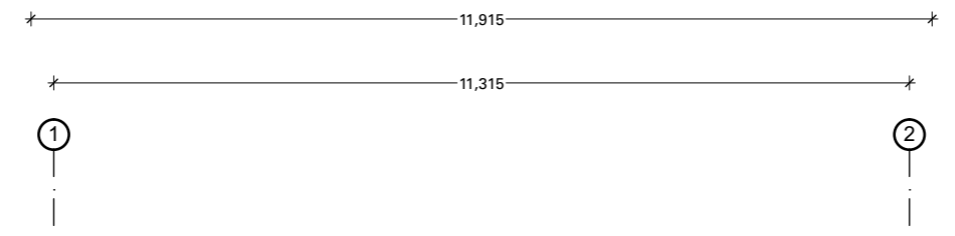


PLOT M - KEY PLAN

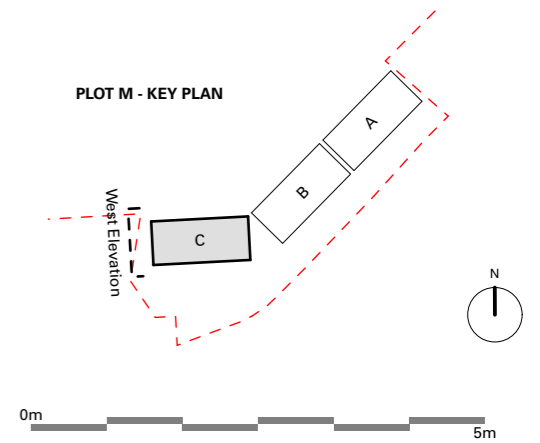

Materials Key

- ① Brick
- ② R.constituted stone capping
- ③ Aluminium window Frames (Slim sight lines - 50mm)
- ④ Oak door + window frames + spandrel panel under kitchen window
- ⑤ Aluminium balustrades
- ⑥ In situ concrete wall/bin store
- ⑦ Zinc standing seam roof
- ⑧ Galv Steel R/W hopper + downpipes
- ⑨ Folding sliding aluminium frame doors

Notes:

Unit FFL located on GA Plan.

Revision	Last Issued	Issue Name
-	26/09/2016	PLANNING ISSUE

DO NOT SCALE FROM THIS DRAWING

All measurements given are indicative, on site dimensions must be determined prior to the purchaser manufacture of any components. All discrepancies between indicative dimensions given and those measured on site to be brought to architect's attention.

MIKHAIL RICHES

10-11 Clerkenwell Green
London EC1R 0DP
+44 (0)20 7608 1505
mikhailriches.com

DRAWING TITLE:

Block C - West Elevation

PROJECT:
West Hendon - PLOT M3 / M4

CLIENT: Barratt London DATE: 26/09/2016

DRAWING STATUS: **PLANNING** SCALE: 1:100 @ A3

Project	Project Stage	Block No.	Drawing No.	Revision
249	2	C	(00)	203

249 2 C (00) 203 -

Unit 15