

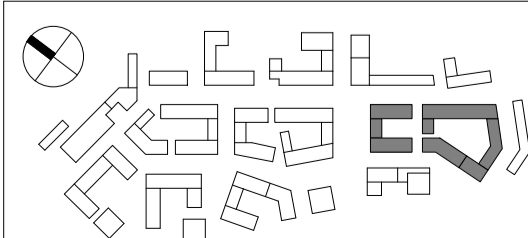
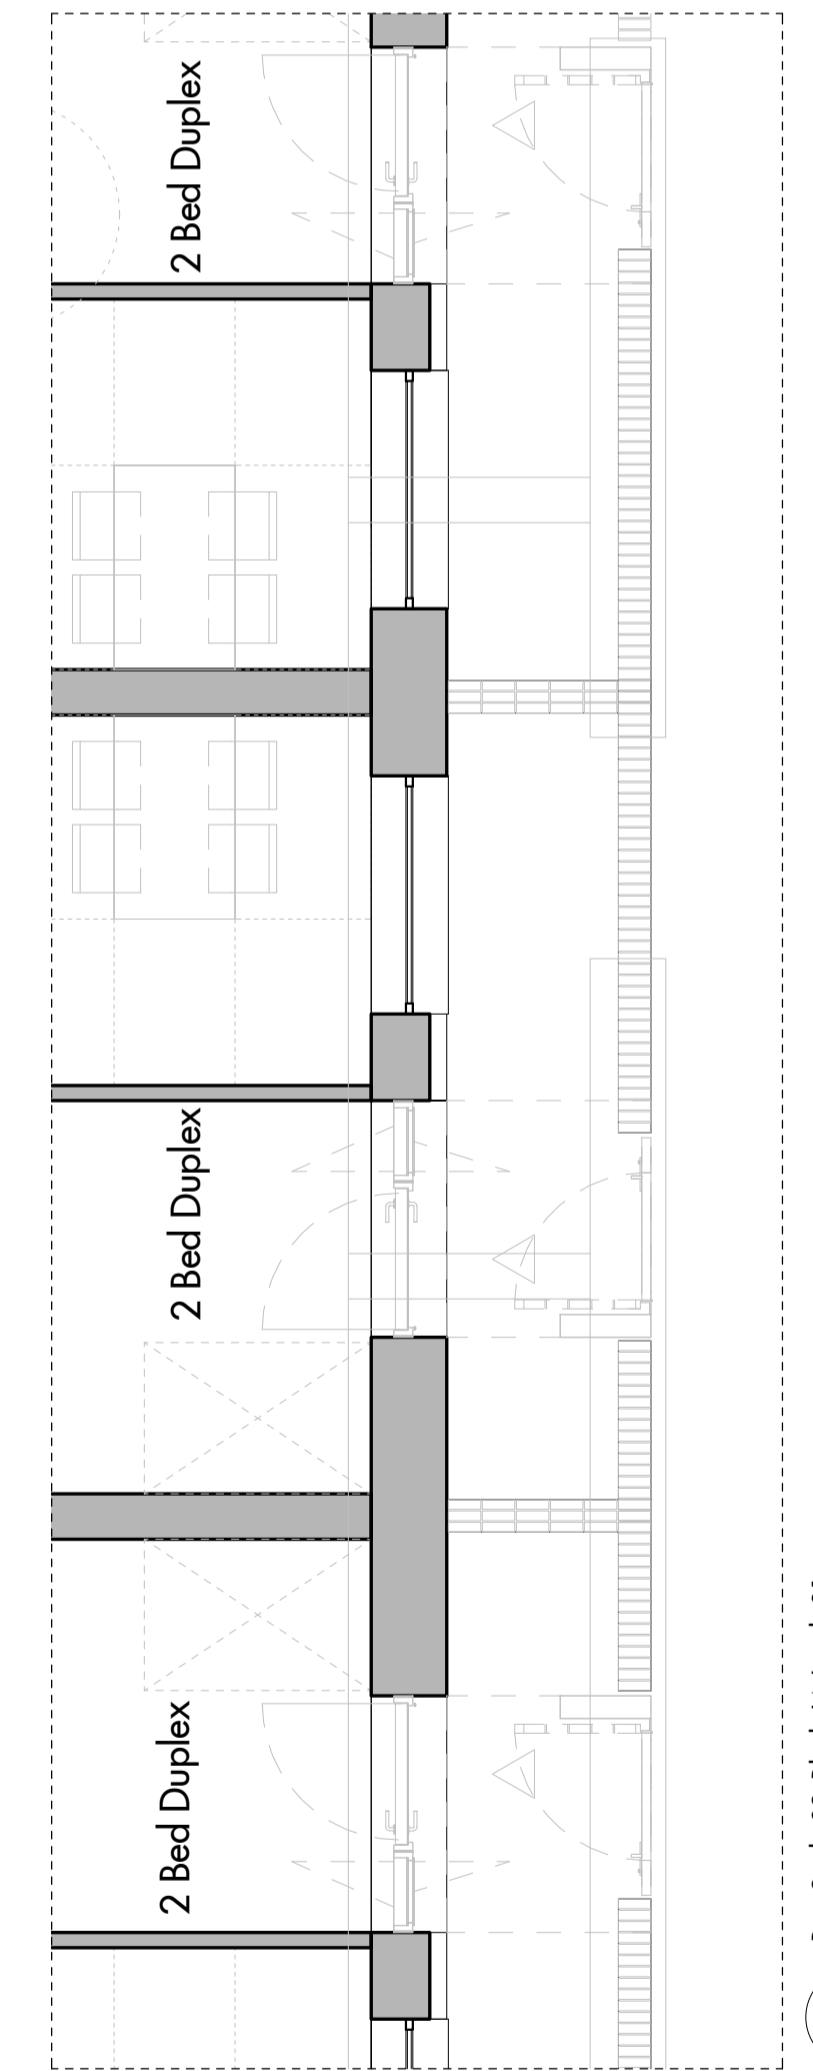


- KEY:
- 01. BUFF BRICK
 - 02. STRIPED 1 BUFF/2 GREY BRICK
 - 03. TIMBER ENTRANCE DOOR
 - 04. METAL CANOPY
 - 05. LOUVRE FOR VENTILATION
 - 06. METAL ENTRANCE GATE
 - 07. METAL RAILING
 - 08. BRICK GARDEN WALL
 - 09. METAL BALCONY
 - 10. GREY PPC METAL WINDOW
 - 11. GREY PPC METAL FRAMED BALCONY DOOR
 - 12. ACCESSIBLE ROOF

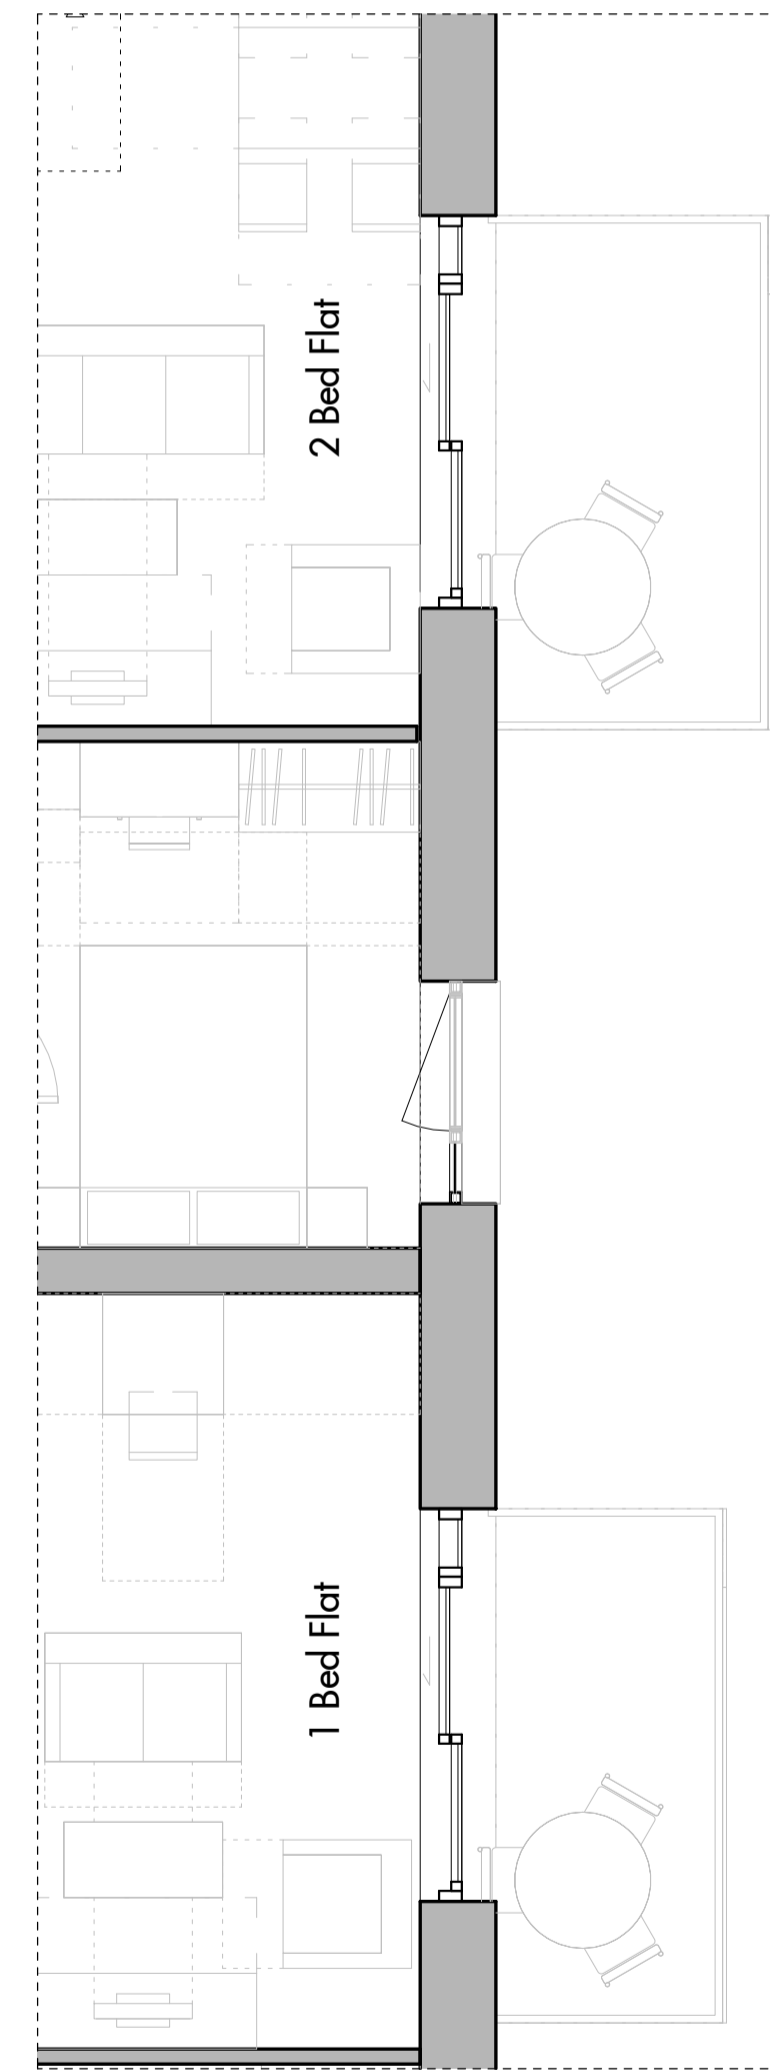

Do not scale from this drawing. Use figured dimensions only. Figured dimensions are in millimetres. All dimensions shall be verified on site before proceeding with works. All levels are nominal. Detailed site survey to be carried out to verify positions and level relationships with site features and ordnance survey. All levels are in metres. This drawing is for design intent only. This drawing is to be read in conjunction with other documentation from the architect, design team, main contractor and employer's agent. The architect must be notified of any discrepancies.

REV	DATE	DESCRIPTION	CD
P1	30.09.2016	Planning application	WL
P2	03.11.2016	Planning application	WL

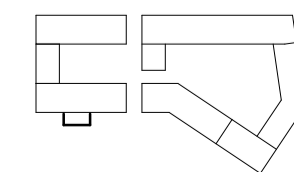

Allies and Morrison
Architects
85 Southwark Street
London SE1 0HQ
Telephone 020 7921 0100
Facsimile 020 7921 0101
email info@alliesandmorrison.co.uk

West Hendon Phase 04 - Block J
Bay Study 02 - Block J4 South West Elevation

765_06_07_401

A&M JOB NO: 765_06

SCALE As indicated @ A1

P2

Revision