
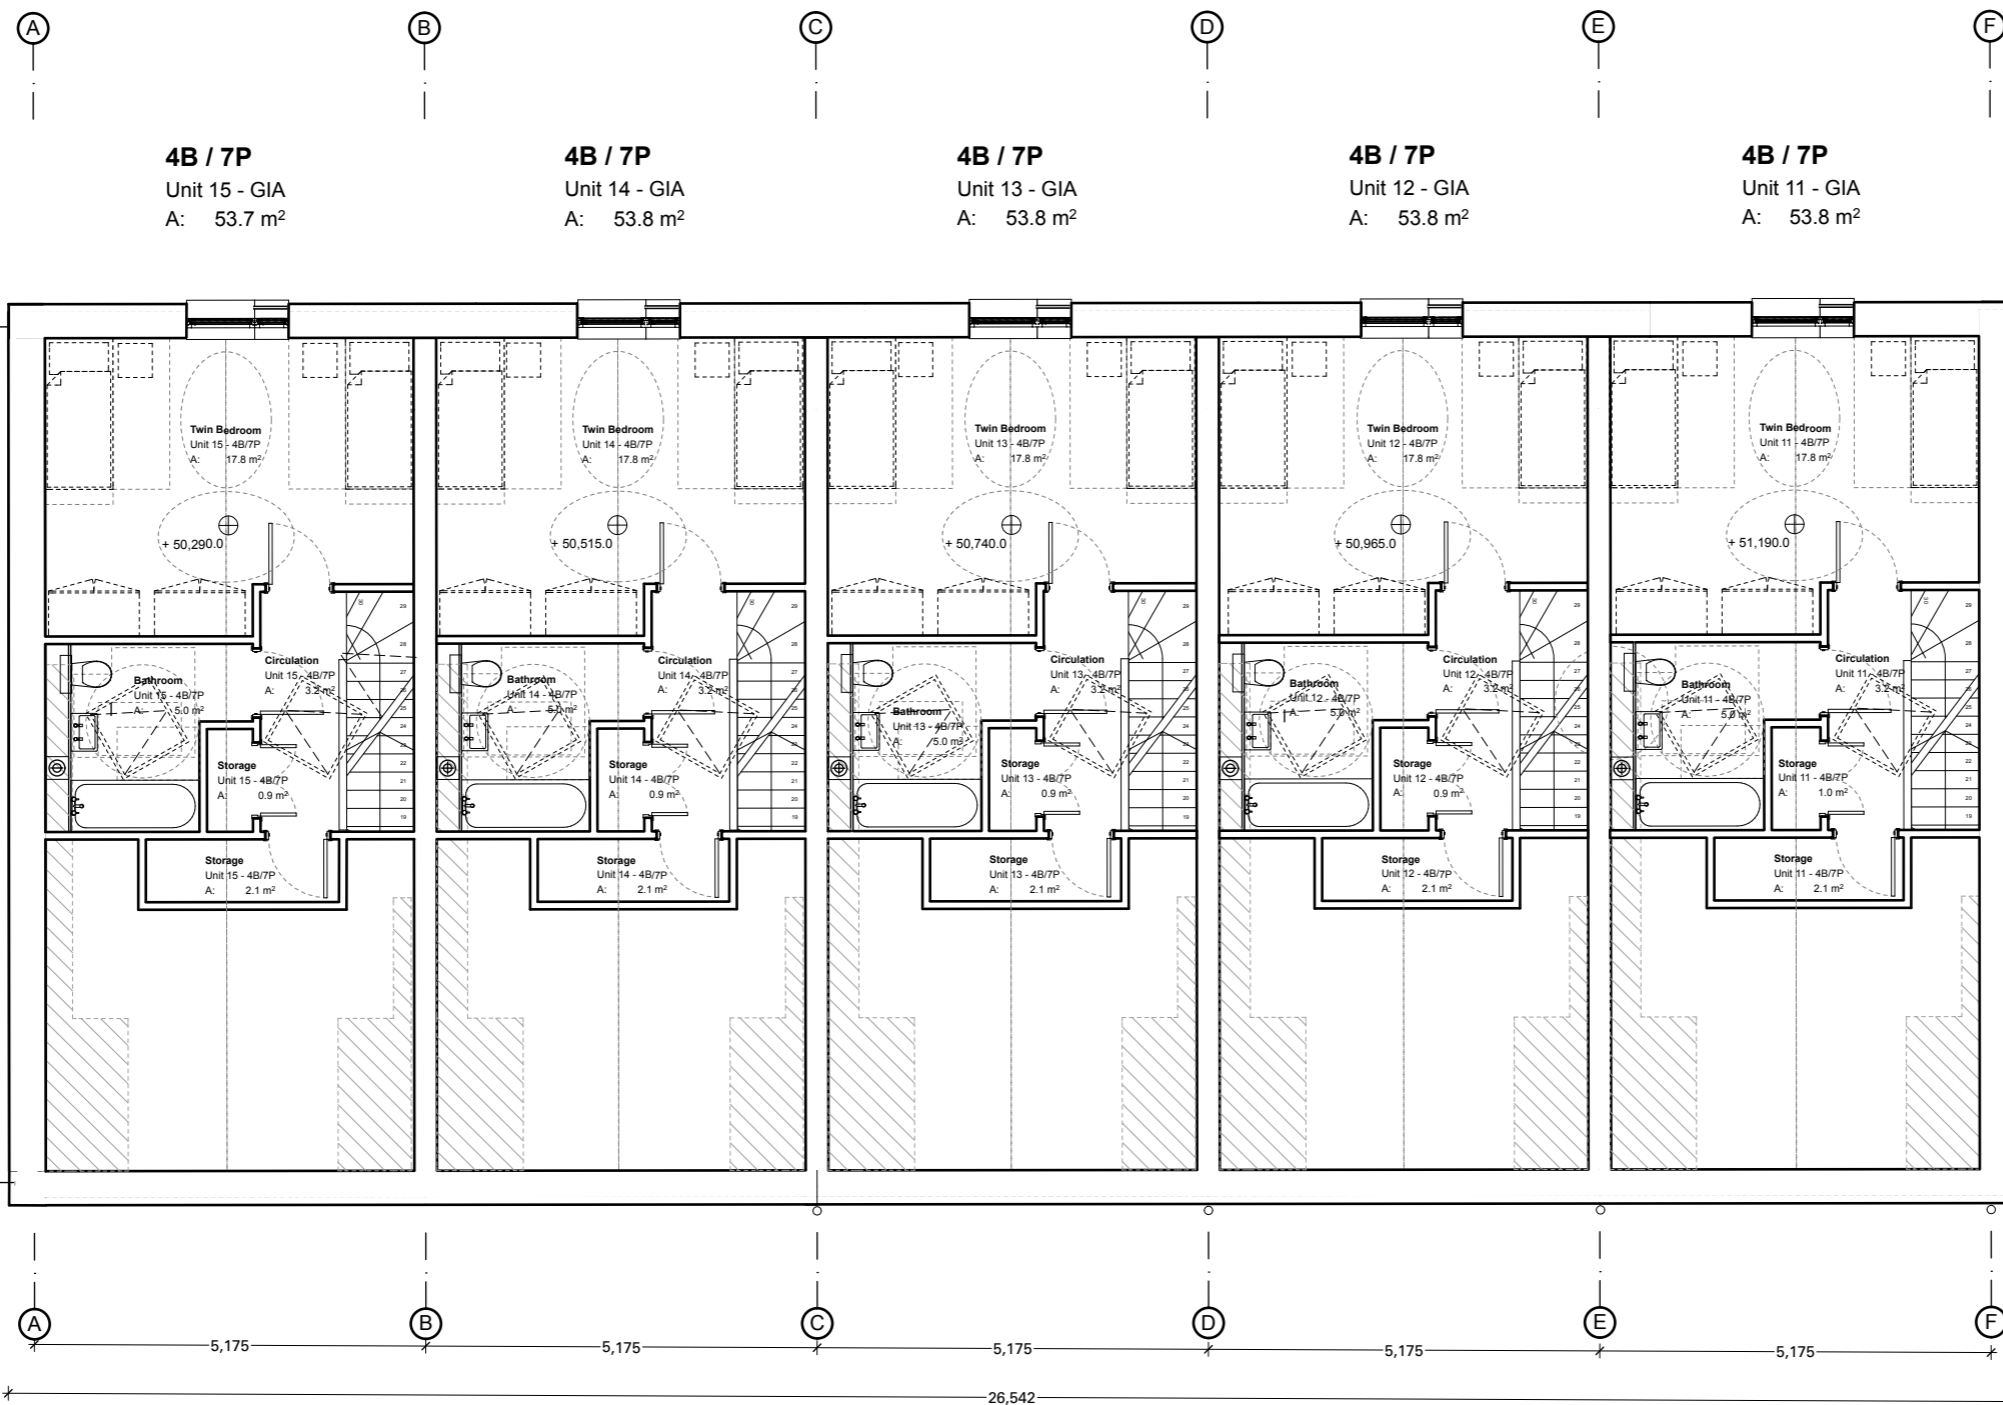


PLOT M - KEY PLAN

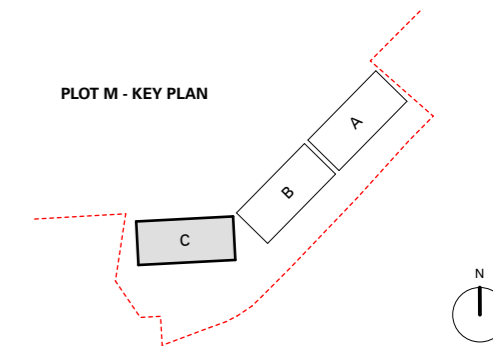

Floor Area Below 1500mm

**Notes:**  
Unit FFL located on GA Plan.

Revision	Last Issued	Issue Name
-	26/09/2016	PLANNING ISSUE

**DO NOT SCALE FROM THIS DRAWING**

All measurements given are indicative, on site dimensions must be determined prior to the purchaser manufacture of any components. All discrepancies between indicative dimensions given and those measured on site to be brought to architect's attention.

**MIKHAIL RICHES**  
10-11 Clerkenwell Green  
London EC1R 0DP  
+44 (0)20 7608 1505  
mikhailriches.com

DRAWING TITLE:  
**Block C - Proposed Second Floor Plan**

PROJECT:  
West Hendon - PLOT M3 / M4

CLIENT:  
Barratt London

DRAWING STATUS:  
**PLANNING**

Project: 249  
Project Stage: 2  
Block No.: C  
Drawing No.: (00) 102

DATE:  
26/09/2016

SCALE:  
1:100 @ A3

Revision: -



249 2 C (00) 102 -