






1  
North-East Elevation - Baystudy 1  
H1-07-400

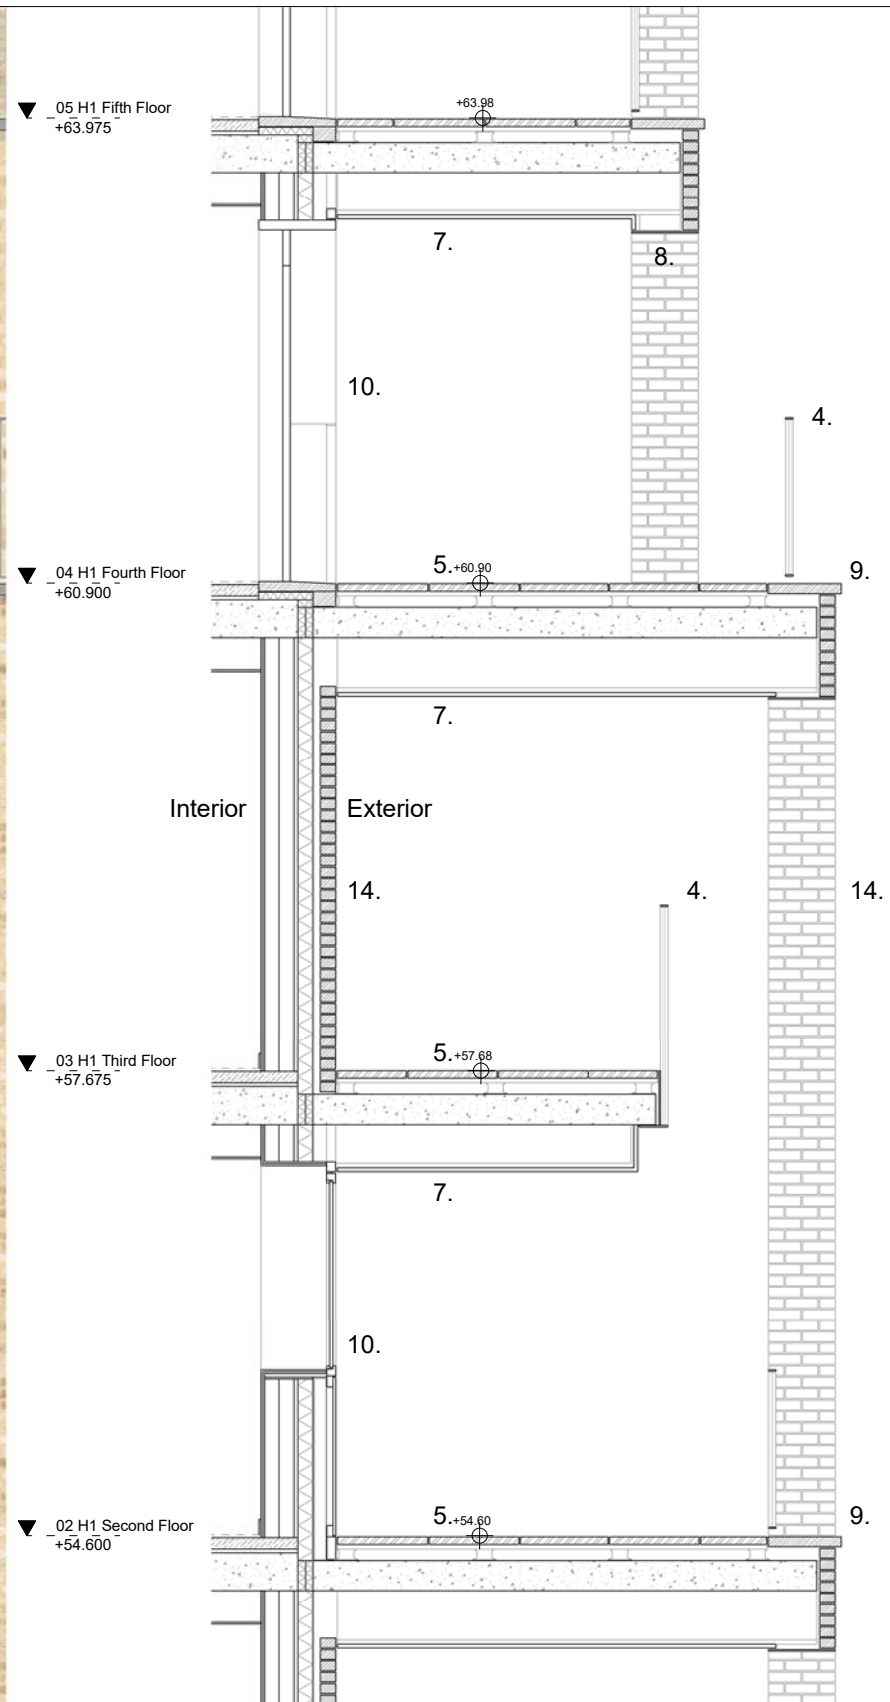

2  
Section - Baystudy 1

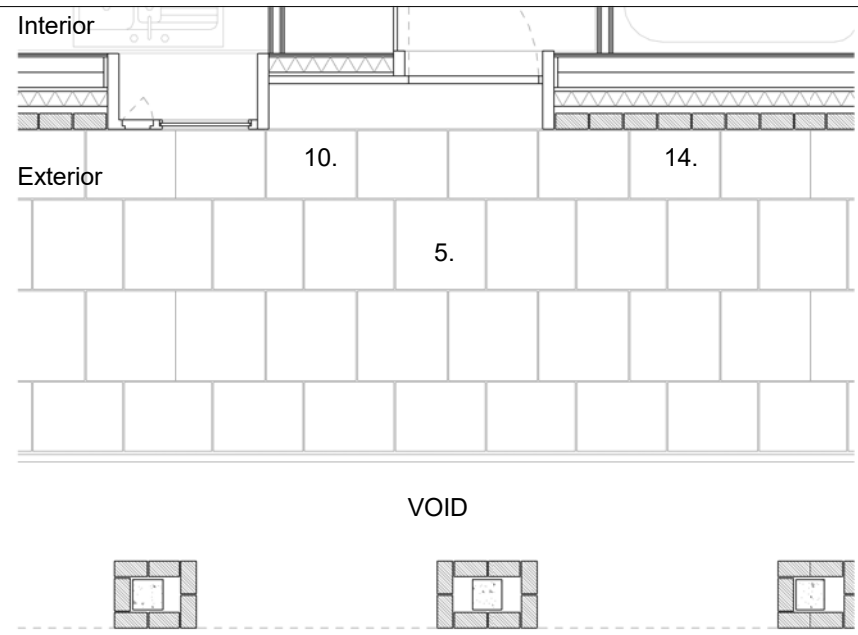

4  
Third Floor - Baystudy 1

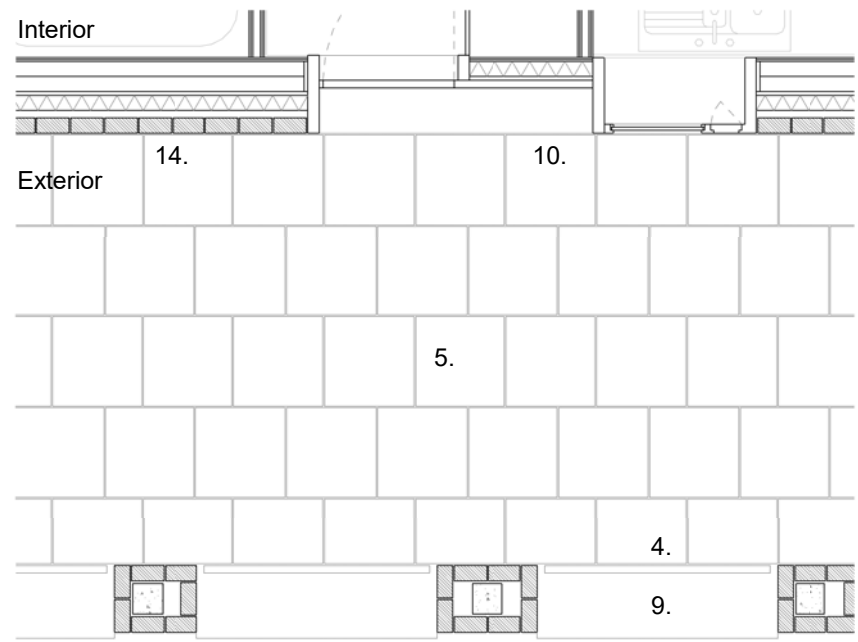


3  
Second Floor - Baystudy 1

- Legend:
- |                                  |                                     |
|----------------------------------|-------------------------------------|
| 1. Aluminium window system       | 10. Timber entrance door and window |
| 2. Aluminium sliding door system | 11. Brick recess of 25mm            |
| 3. Expanded metal mesh           | 12. Exposed concrete finish         |
| 4. Metal balustrade              | 13. Stainless steel frame           |
| 5. Concrete paver                | 14. Brick facade                    |
| 6. Timber decking                | 15. Metal canopy with render soffit |
| 7. Render soffit                 | 16. Planter                         |
| 8. Metal soffit                  | 17. Metal gate                      |
| 9. Concrete sill                 |                                     |



**BARRATT**  
— LONDON —

**MAKOWER ARCHITECTS**  
24-26 Great Suffolk Street  
Bankside, London SE1 0UE  
telephone +44 (0)20 7100 5550  
enquiries@makowerarchitects.com

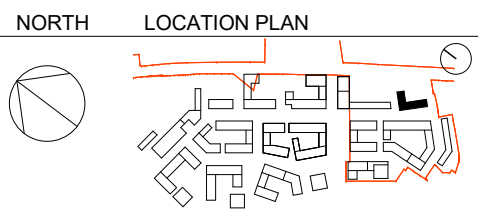

DATE	REV	DESCRIPTION	CHK
160930	1	PLANNING APPLICATION ISSUE	JR
161125	2	PLANNING APPLICATION ISSUE	JR

WEST HENDON PHASE 4 REVISION

**058-H1-07-400** P2

Bay Study 01

scale: 1 : 50 @ A3