
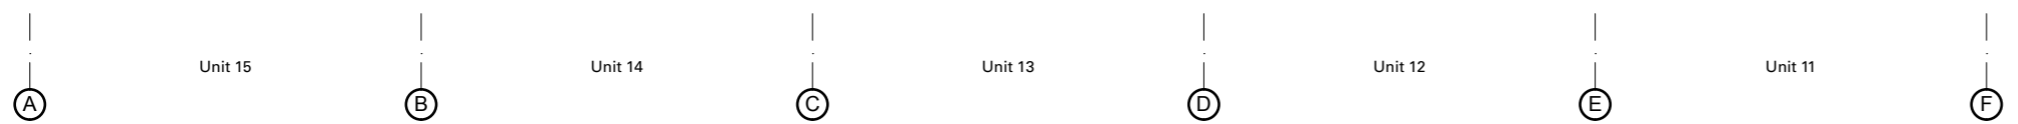


PLOT M - KEY PLAN

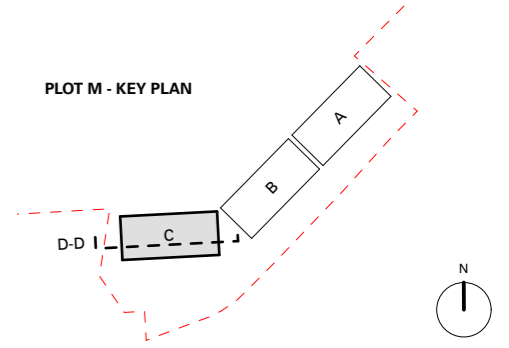

**Notes:**

Unit FFL located on GA Plan.

Revision	Last Issued	Issue Name
-	26/09/2016	PLANNING ISSUE

**DO NOT SCALE FROM THIS DRAWING**

All measurements given are indicative, on site dimensions must be determined prior to the purchaser manufacture of any components. All discrepancies between indicative dimensions given and those measured on site to be brought to architect's attention.

**MIKHAIL RICHES**

10-11 Clerkenwell Green  
London EC1R 0DP  
+44 (0)20 7608 1505  
mikhailriches.com

DRAWING TITLE:

**Block C - Section D-D**

PROJECT:			
West Hendon - PLOT M3 / M4			
CLIENT:	Barratt London		DATE:
			26/09/2016
DRAWING STATUS:	PLANNING		SCALE:
			1:100 @ A3
Project:	Project Stage:	Block No.	Drawing No.
			Revision

249 2 C (00) 300 -