



FOR PLANNING

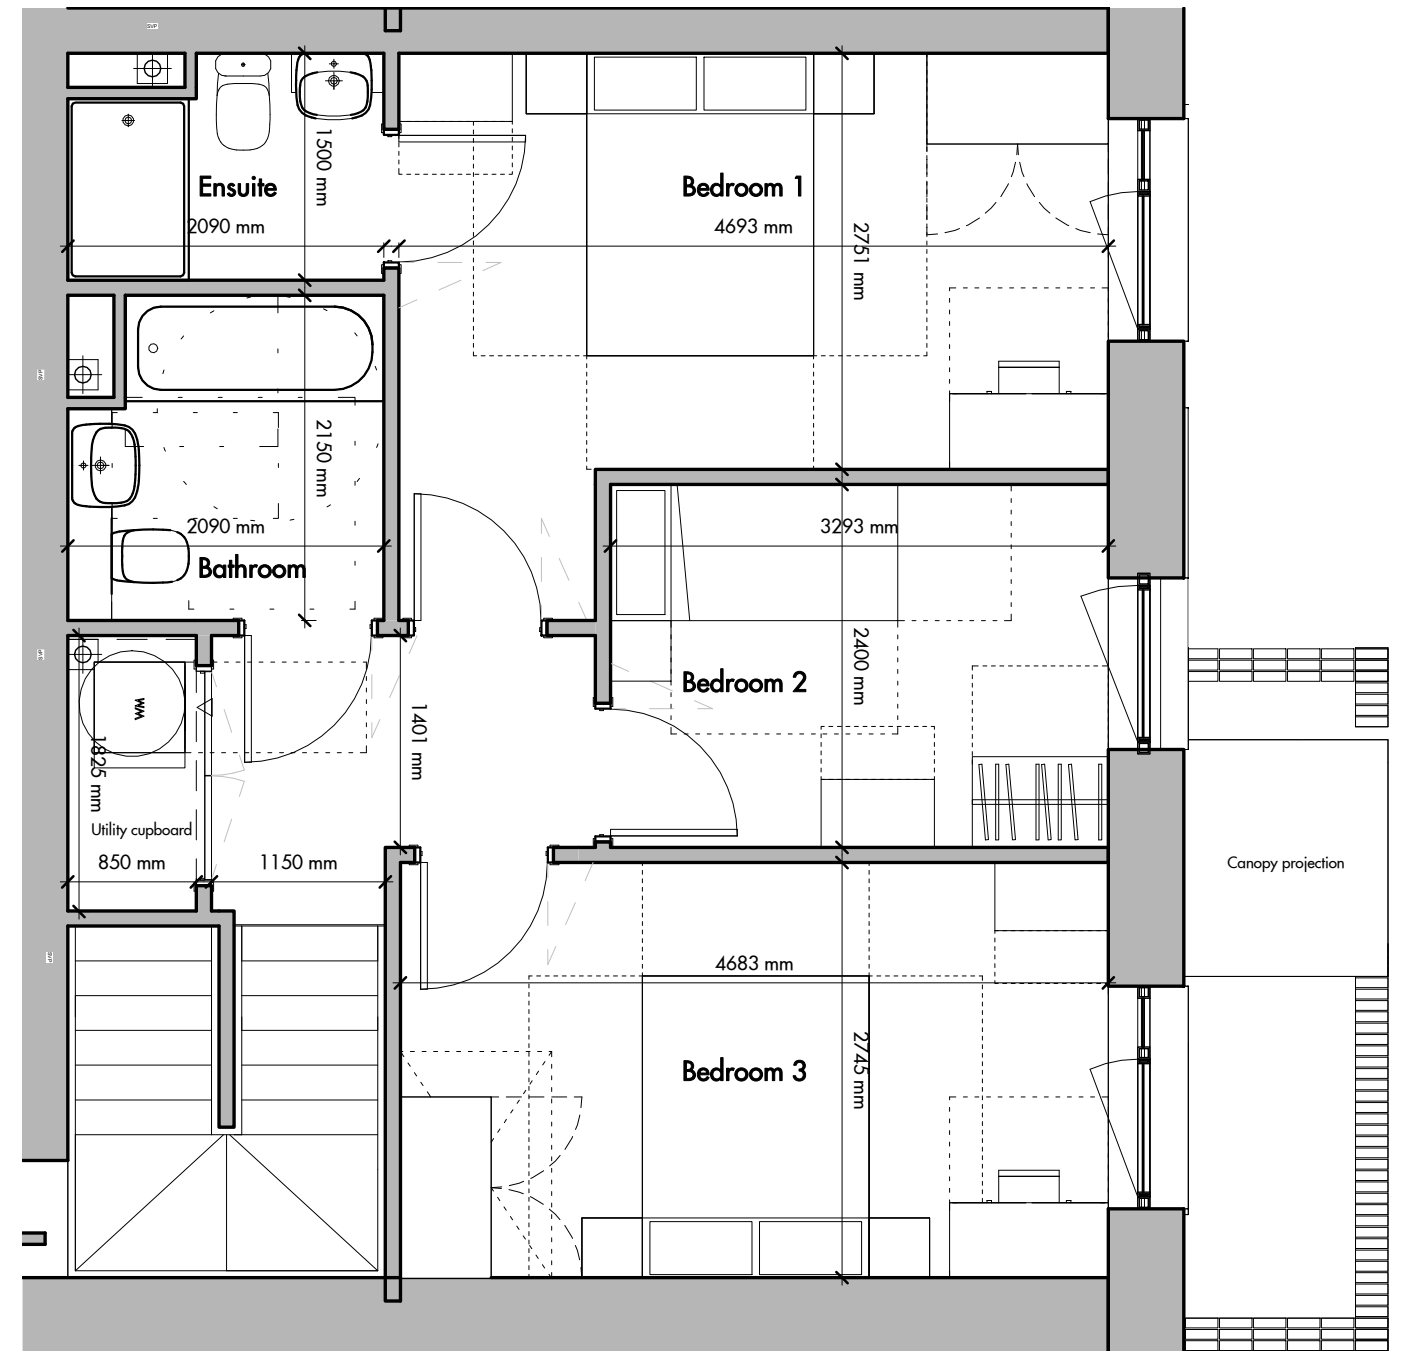

J1-J6_P_3B5P_D_TYPE 3_UPR			
Core	Flat No.	Unit mix	Occupancy
J1	J1-04	3B_duplex	3b5p

General Notes:
 Do not scale off the drawing. Use figured dimensions only.
 All levels are nominal.
 Figured dimensions are in millimetres.
 This drawing is to be read in conjunction with scope of works, specification, schedules and all other relevant drawings and documents

REV	DATE	DESCRIPTION	CKD
P1	30.09.2016	Planning application	WL
P2	03.11.2016	Planning application	WL

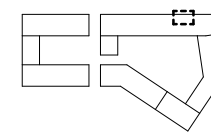

Allies and Morrison
 Architects

85 Southwark Street
 London SE1 0HX
 Tel: 020 7921 0100
 Fax: 020 7921 0101

A&M JOB No. 765_06

West Hendon Phase 04 - Block J
 J1-J6_P_3B5P_D_TYPE 3_UPR

765_06_07_417

SCALE: 1 : 50 @A3 1:25 @A1

P2
 Revision