



**FOR PLANNING**

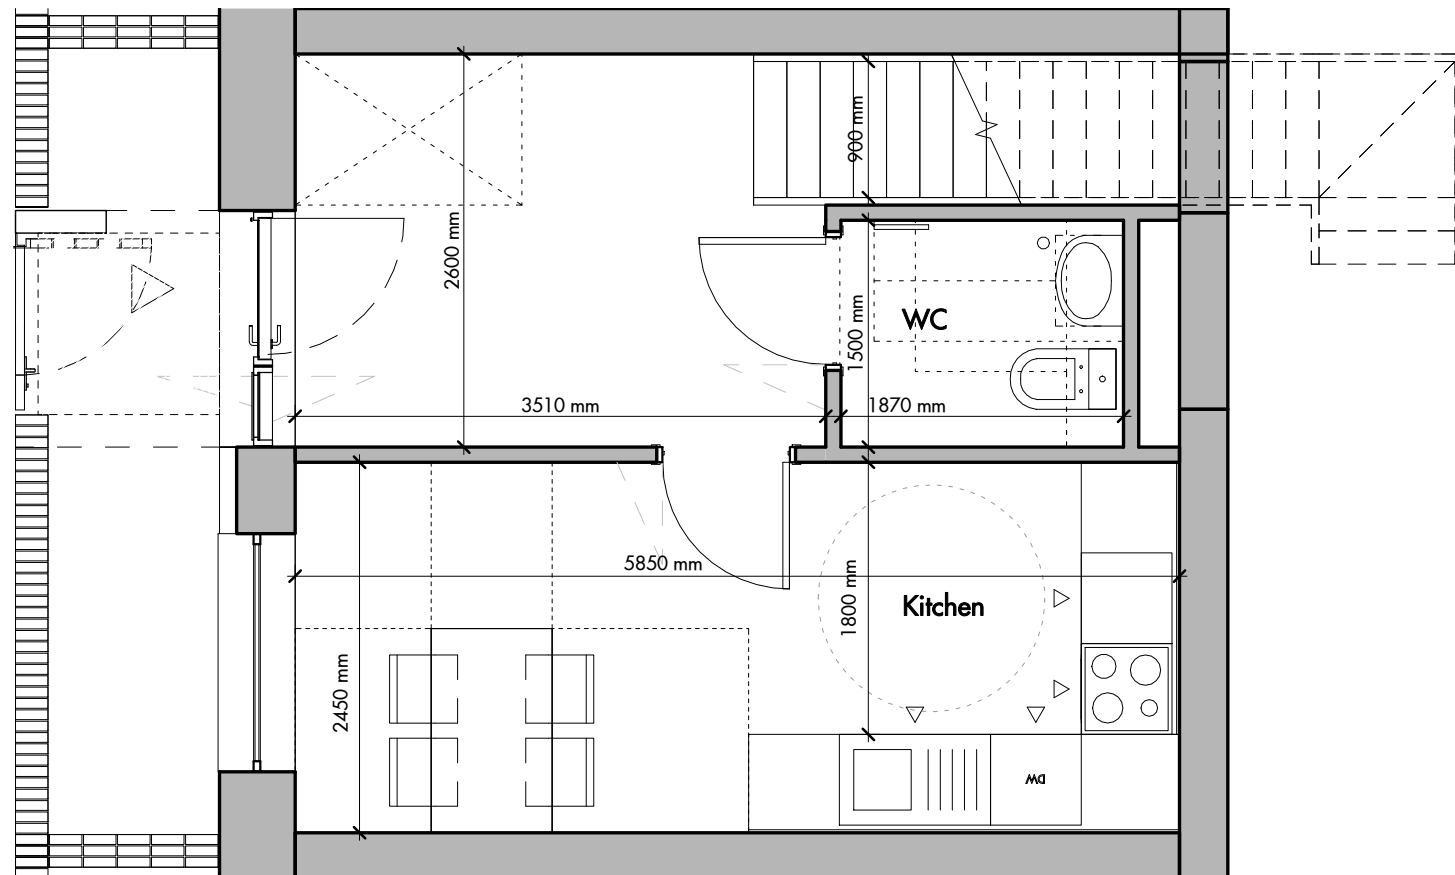

J4_AI_2B4P_D_TYPE 2_LWR			
Core	Flat No.	Unit mix	Occupancy
J4	J4-02	2B_duplex_AI	2b4p

General Notes:  
 Do not scale off the drawing. Use figured dimensions only.  
 All levels are nominal.  
 Figured dimensions are in millimetres.  
 This drawing is to be read in conjunction with scope of works, specification, schedules and all other relevant drawings and documents

REV	DATE	DESCRIPTION	CKD
P1	30.09.2016	Planning application	WL
P2	03.11.2016	Planning application	WL

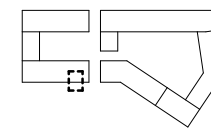

Allies and Morrison  
 Architects  
 85 Southwark Street  
 London SE1 0HX  
 Tel: 020 7921 0100  
 Fax: 020 7921 0101  
 A&M JOB No. 765\_06

West Hendon Phase 04 - Block J  
 J4\_AI\_2B4P\_D\_TYPE 2\_LWR  
 765\_06\_07\_492  
 SCALE: 1 : 50 @A3 1:25 @A1

P2  
 Revision