




- Hard Landscaping**
- PF1 Paving Type 1: Asphalt to carriageways
  - PF2 Paving Type 2: Tegula Concrete Block paving (Permanent grey) to parking bays  
Supplier Marshalls or similar approved
  - PF3 Paving Type 3: Resin Bonded Aggregate to podium gardens
  - PF4 Paving Type 4: Resin Bonded Aggregate to pedestrian walkways
  - PF5 Paving Type 5: Granite sets to speed tables-ramps
  - PF6 Paving Type 6: York Stone Sets to Perryfield way
  - PF7 Paving Type 7: York Stone Flags to special pedestrian areas and K1 main entrance
  - PF8 Paving Type 8: Composite decking to private gardens on podiums  
Supplier Millboard or similar approved
  - PF9 Paving Type 9: Existing Footway Paving
  - ET1 Edge Type 1: Aluminium Edge
  - FF1 Furniture type 1: Backless Bench
  - FF2 Furniture type 2: Sheffield Cycle Store
  - FF3 Furniture type 3: Castle Tree Grille  
Supplier Green Blue Urban or similar approved
  - FF4 Furniture type 4: Escoflet Floor  
Supplier Marshalls or similar approved
  - FF5 Furniture type 5: Escoflet Odes Stools and Desk  
Supplier Marshalls or similar approved
  - FF6 Furniture type 6: Escoflet Lungo Mare Bench  
Supplier Marshalls or similar approved

- FF7 Furniture type 7: Bird Bath  
Supplier TBC
  - FF8 Furniture type 8: Litter Bin  
Woodhouse Cas Bin, Stainless Steel
  - PL1 Play Equipment 1: Climbing Structure 2 (5-11 play)  
Supplier Timberplay
  - PL2 Play Equipment 2: Balancing beam (doorstep play)  
Supplier Timberplay or similar approved
  - PL3 Play Equipment 3: Tunnel (doorstep play)  
Supplier Timberplay or similar approved
  - PL4 Play Equipment 4: Benches in mound (doorstep play)  
Supplier TBC
- Soft Landscaping**
- PT1 Proposed Trees
  - H Hedge
  - HS Herbaceous and Shrub Planting
  - L Lawn

- Disclaimer**
- This drawing is the property of Cameo + Partners Ltd.
  - It must not be copied or reproduced without written consent.
  - Do not scale from this drawing.
  - Check all dimensions on site before setting out.

05	Issued for Planning	GG	03.11.2016
04	Adjustments to K corner	KV	28.09.2016
03	Litter bins added, area in front of M updated	KV	27.09.2016
02	Updates to trees in J podium and opposite M3, M4	KV	20.09.2016
01	Updates to Legend	KV	19.09.2016
00	First Issue	KV	19.09.2016
rev	details	by	date

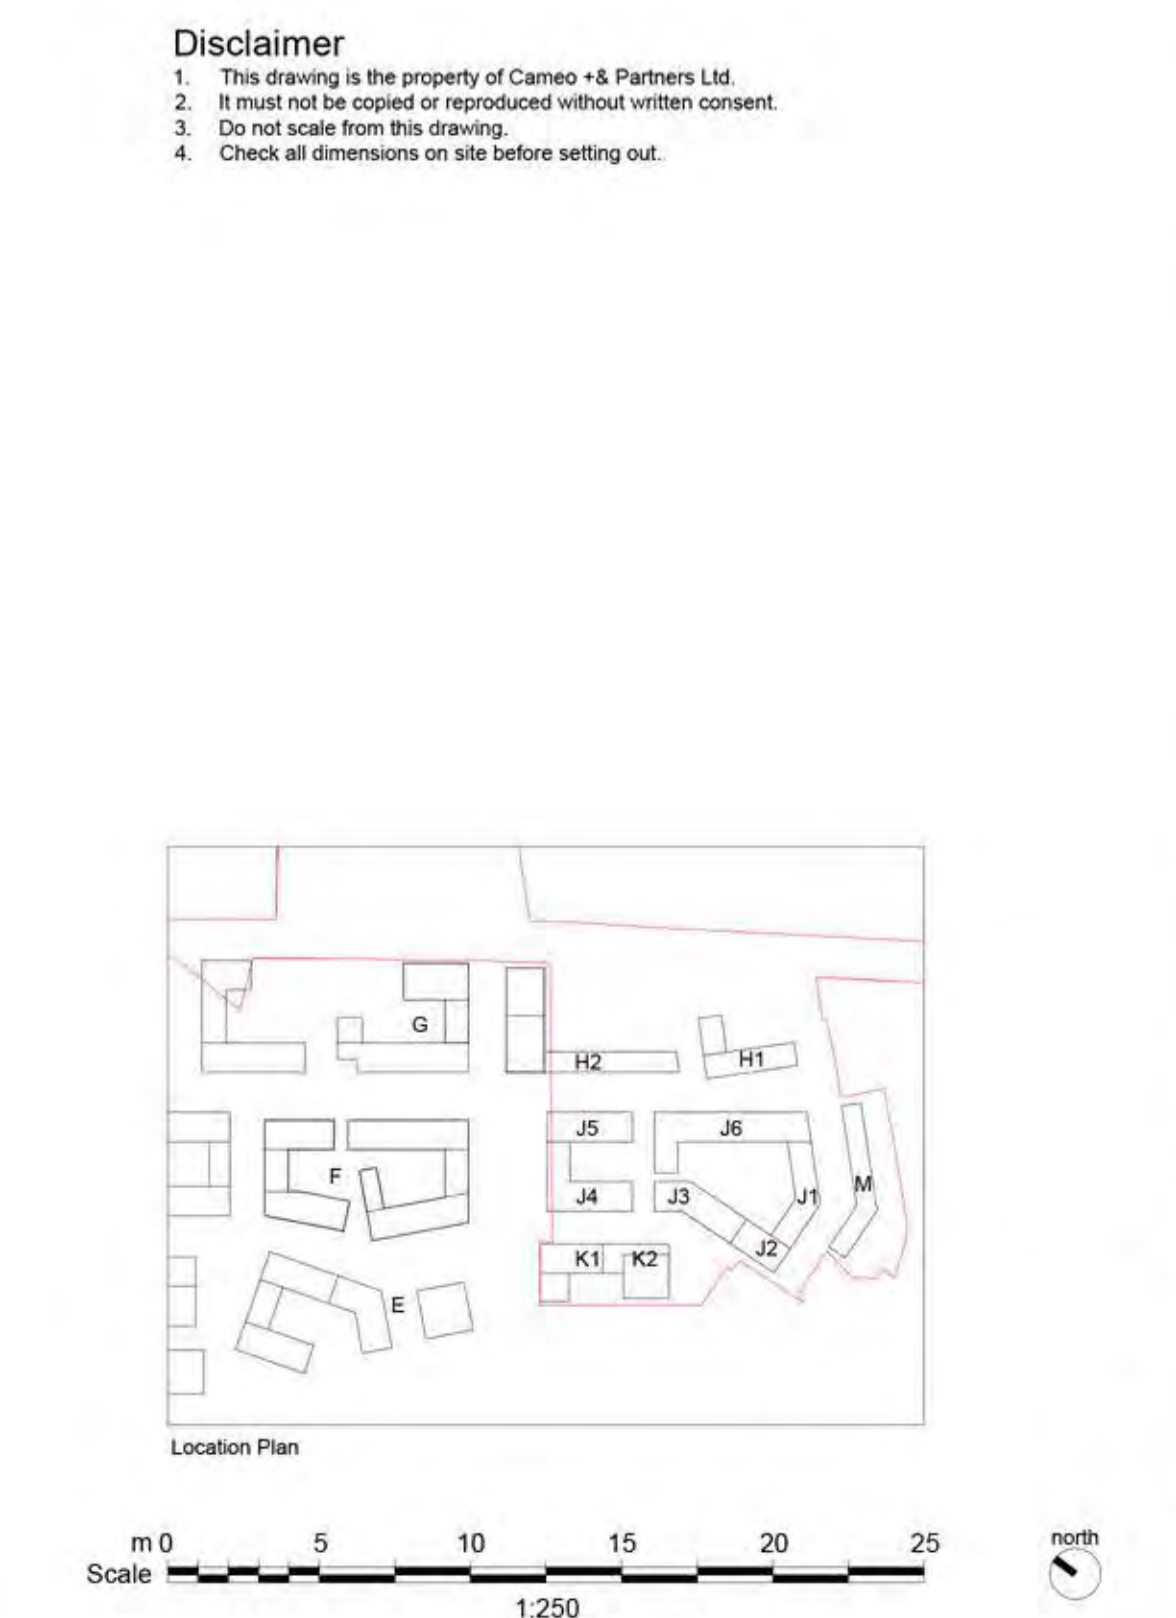

**cameo + partners**  
design studio

Cargo Works - ET 5.04  
1-2 Hatfield  
Watling  
London  
SE1 1PG  
Company Registered No: 8756613  
T: 0203 1760 130  
E: info@cameoandpartners.com

Project: **West Hendon Phase 4**

Drawing: **Landscape Masterplan Ground Floor**

Scale: 1:250@A0	Checked By: MM	Drawn By: KV
Drawing No: C0044 L100	Revision: 05	

Purpose of Issue:  
P = design information / P = planning / T = tender / C = construction / B = as built  
Drawing sheet size - A0 © Cameo & Partners