


- Legend**
-  Site Boundary
 -  Biodiverse Roof
Buildup supplier: Bauder or similar approved
Seed Mix: to Ecologist's specification.

Disclaimer

1. This drawing is the property of Cameo + Partners Ltd.
2. It must not be copied or reproduced without written consent.
3. Do not scale from this drawing.
4. Check all dimensions on site before setting out.


cameo + partners
design studio

Cargo Works - ET 5.04
1-2 Highfields
Waterloo
London
SE1 5PG
Company Registered No: 8756613
T: 0203 1760 130
E: info@cameoandpartners.com

Project
West Hendon Phase 4

Drawing
Landscape Masterplan Roof Level

Scale 1:250@A0	Checked By MM	Drawn By KV
Drawing No. C0044 L104	Revision 02	

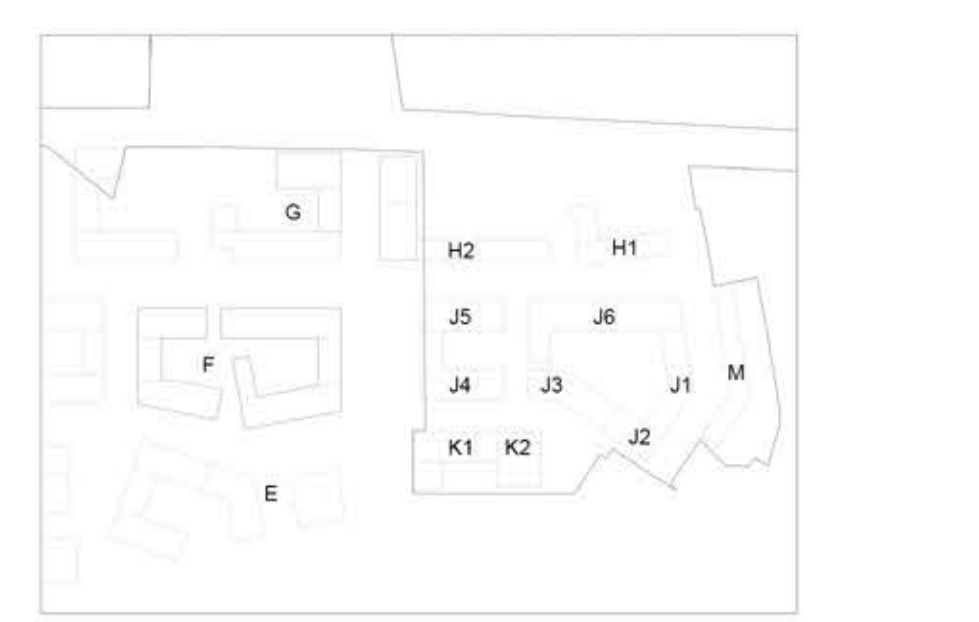

02 Issued for Planning	GG 03.11.2016
01 Adjustments to K corner	KV 28.09.2016
00 First Issue	KV 13.09.2016
rev details	by date

Purpose of Issue:
D = design information / P = planning / T = tender / C = construction / B = as built
Drawing sheet size - A0
© Cameo + Partners