



**Podium and Courtyard Gardens**

**TREES**

Code	Species	Common Name	Form	Grith (cm)	Height (cm)	Clear Stem (m)	Root Type
A1	Amelanchier lamarckii (J, H2)	Juneberry	MS	4.5	2m	CG	CG
Bu	Betula utilis (H1)	Himalayan birch	MS	4.5	2m	CG	CG
Cj	Cercidiphyllum japonicum (J)	Katsura tree	MS	4.5	2m	CG	CG
Ma	Malus Evereste (J)	Crab apple	MS	4.5	2m	CG	CG
Pa	Prunus Accolade (K)	Ornamental cherry	MS	4.5	2m	CG	CG

**HEDGE**

Species	Common Name	Height (cm)	Root Type	Density	Habit
Taxus baccata	Yew	100-120	RB	4/m	Bushy

**MEDIUM/LARGE SHRUBS**

Species	Common Name	Height (cm)	Root Type	Notes
Chosya lemata	Mexican orange blossom	120	CG	Bushy
Cornus kousa var. chinensis	Japanese dogwood	120	CG	Bushy
Euonymus alatus	Burning bush	120	CG	Bushy
Hydrangea 'Annabelle'	Annabelle hydrangea	120	CG	Bushy
Viburnum plicatum 'Mariesii'	Japanese snowball	120	CG	Bushy
Viburnum tinus 'French White'	Laurustinus	120	CG	Bushy

**GROUNDCOVERS**

Species	Common Name	Notes
Hebe rakaiensis	Rakai Hebe	CG 5L Bushy
Sarcococca confusa	Sweetbox	CG 5L Bushy

**HERBACEOUS**

Species	Common Name	Root Type	Container Size	Notes
Allium 'Purple sensation'	Allium	CG	3L	10cm+ bulb size
Allium sphaerocephalon	Round headed garlic	CG	3L	6cm+ bulb size
Anemone hepatica	Japanese anemone	CG	3L	Bushy
Bergenia sp.	Heart leaf bergenia	CG	3L	Bushy
Echinacea purpurea	Purple coneflower	CG	3L	Bushy
Echinops ritro	Globe flower	CG	3L	Bushy
Hebebeous sp.	Lenten rose	CG	3L	Bushy
Hemerocallis sp.	Daylily	CG	3L	Bushy
Geranium macrorrhizum	Bigroot geranium	CG	3L	Bushy
Leucanthemum x superbum T.E. Killin	Shasta daisy	CG	3L	Bushy
Liatris spicata	Button snakehead	CG	3L	Bushy
Nepeta faassenii	Catmint	CG	3L	Bushy
Perovskia atriplicifolia	Russian sage	CG	3L	Bushy
Polystichum mundum	Sword fern	CG	3L	Bushy
Salvia nemorosa	Balkan clary	CG	3L	Bushy
Sedum spectabile	Ice plant	CG	3L	Bushy
Verbenia bonariensis	Argentinian vervain	CG	3L	Bushy

**ORNAMENTAL GRASSES**

Species	Common Name	Root Type	Container Size	Notes
Pennisetum vilosum	Feather top grass	CG	3L	Bushy
Calamagrostis 'Karl Foerster'	Feather reed grass	CG	3L	Bushy
Calamagrostis 'Brachytricha'	Reed grass	CG	3L	Bushy
Stipa tenuissima	Silky thread grass	CG	3L	Bushy

**Public Realm**

**TREES**

Code	Species	Common Name	Form	Grith (cm)	Height (cm)	Clear Stem (m)	Root Type
Ac	Acer campestre 'Streetwise'	Field Maple	SM	30-35	2 m	CG	CG
Pa	Prunus 'Accolade'	Ornamental Cherry	SM	30-35	2 m	CG	CG

**HEDGE**

Species	Common Name	Height (cm)	Root Type	Density	Habit
Taxus baccata	Yew	100-120	RB	4/m	Bushy

**Pocket Park - Playground**

**TREES**


Code	Species	Common Name	Form	Grith (cm)	Height (cm)	Clear Stem (m)	Root Type
A1	Amelanchier lamarckii	Juneberry	MS	30-35	2 m	CG	CG
Mt	Malus triflora	Crab apple	SM	30-35	2 m	CG	CG
Sc	Sorbus commata 'Embley'	Rowan	SM	30-35	2 m	CG	CG

**MEDIUM/LARGE SHRUBS**

Species	Common Name	Height (cm)	Root Type	Notes
Buddleia morning mist	Buddleia	120	CG	Bushy
Cornus kousa var. chinensis	Japanese Dogwood	120	CG	Bushy
Cornus mas	Comelian Cherry	120	CG	Bushy
Mahonia x media 'Winter Sun'	Mahonia	120	CG	Bushy
Rosa rugosa 'Alba'	Japanese Rose	120	CG	Bushy

**GROUNDCOVERS/HERBACEOUS**

Species	Common Name	Root Type	Container Size	Notes
Hebe rakaiensis	Rakai Hebe	CG	5L	Bushy
Leucanthemum angustifolia	Lavender	CG	5L	Bushy
Leucanthemum x superbum T.E. Killin	Shasta daisy	CG	5L	Bushy
Nepeta x faassenii	Catmint	CG	5L	Bushy
Perovskia 'Blue Spire'	Russian sage	CG	5L	Bushy

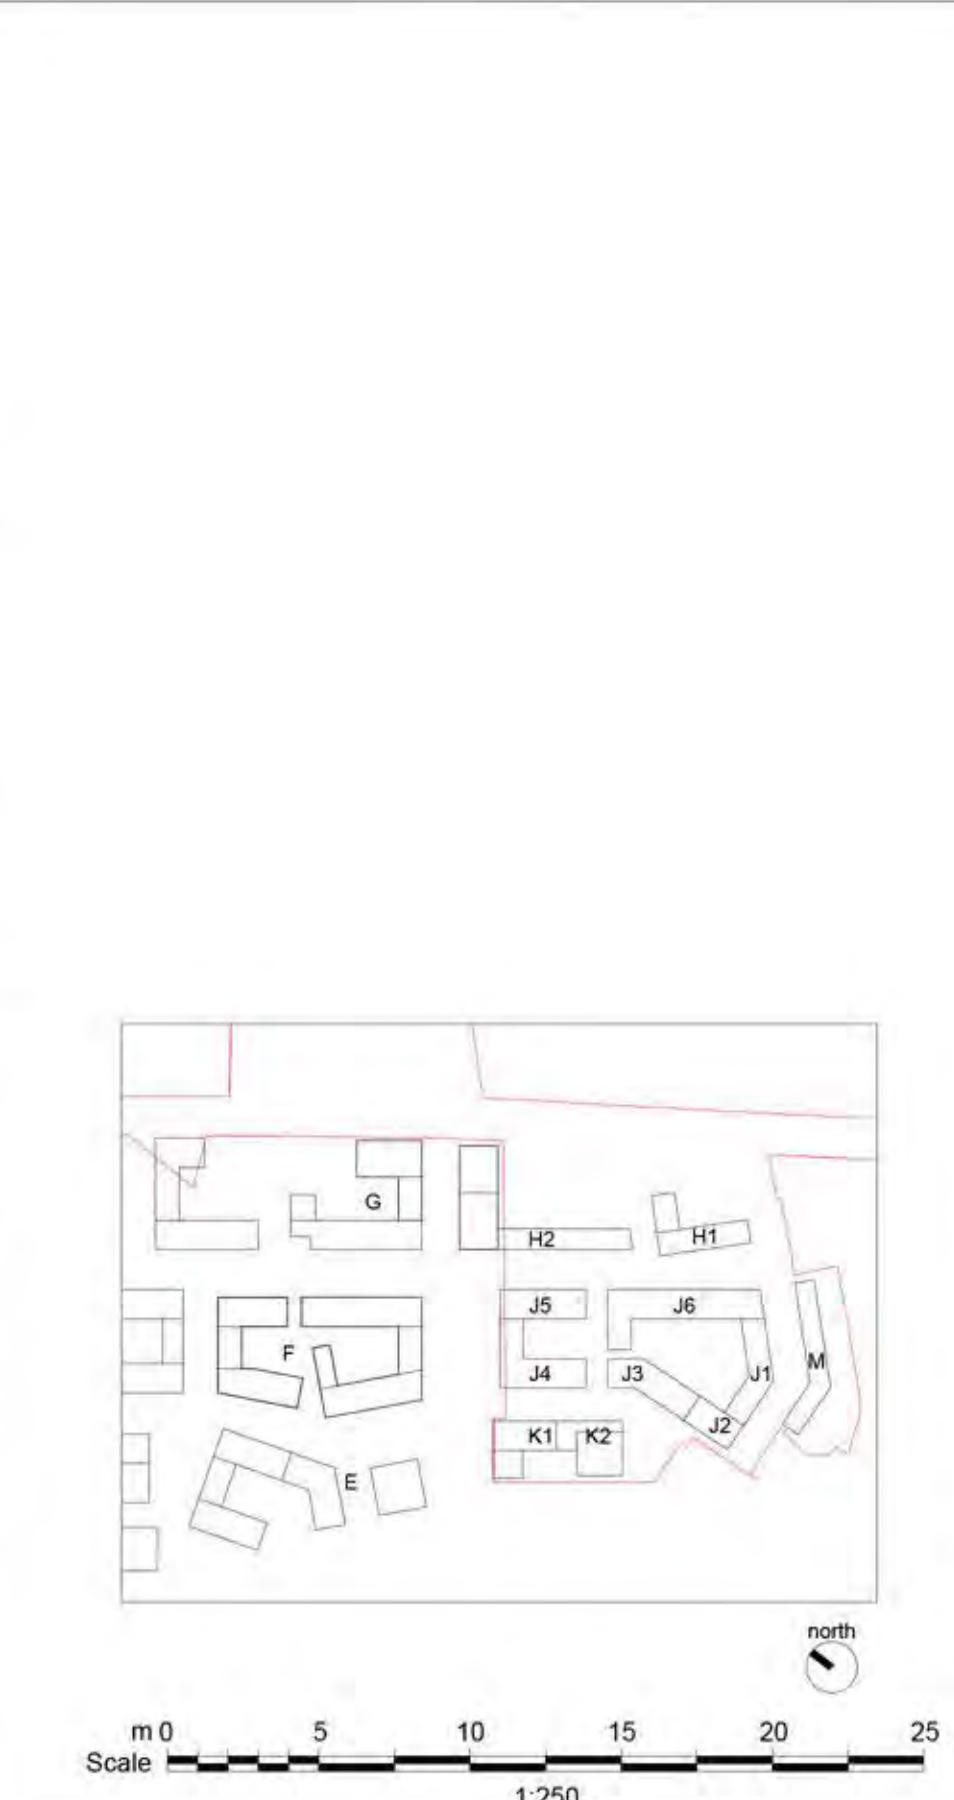

**cameo + partners**  
landscape architects

Cargo Works - ET 5.04  
1-2 Hurlers  
Waterloo  
London SE1 1PG  
Company Registered No: 8756613  
T: 0203 1160 130  
E: info@cameoandpartners.com

**Disclaimer**

- This drawing is the property of Cameo + Partners Ltd.
- It must not be copied or reproduced without written consent.
- Do not scale from this drawing.
- Check all dimensions on site before setting out.

Project: **West Hendon Phase 4**

Drawing: **Soft Landscape Plan Ground Floor**

Scale: **1:250@A0**

Checked By	Drawn By
MM	KV

Drawing No: **C0044 L300**

Revision: **02**

Purpose of Issue:

D = design information / P = planning / T = tender / C = construction / B = as built

Drawing sheet size - A0

© Cameo + Partners

02 Issued for Planning	GG 03.11.2016
01 Adjustments to K corner	KV 27.09.2016
00 First Issue	KV 19.09.2016
rev details	by date