

1  
501 Section 6 - Trough South Street  
scale 1:50@A1




2  
501 Section 7 - Through Block H1 Podium  
scale 1:50@A1



3  
501 Section 8 - Through Block K Podium  
scale 1:50@A1

- Hard Landscaping**
- PT1 - Asphalt to carriageways
  - PT2 - Tegula concrete block paving to parking bays. Colour: Pennant grey
  - PT3 - Resin bonded aggregate to podium gardens
  - PT4 - Resin bonded aggregate to pedestrian walkways
  - PT5 - Granite setts to speed tales-ramps
  - PT6 - York stone setts to Perryfield way and entrances
  - PT7 - York stone flags to special pedestrian areas and K main entrance
  - PT8 - Composite decking to private gardens on podiums
- Soft Landscaping**
- Lawn
  - Herbaceous and shrub planting
  - Hedge
  - Large tree
  - Small tree

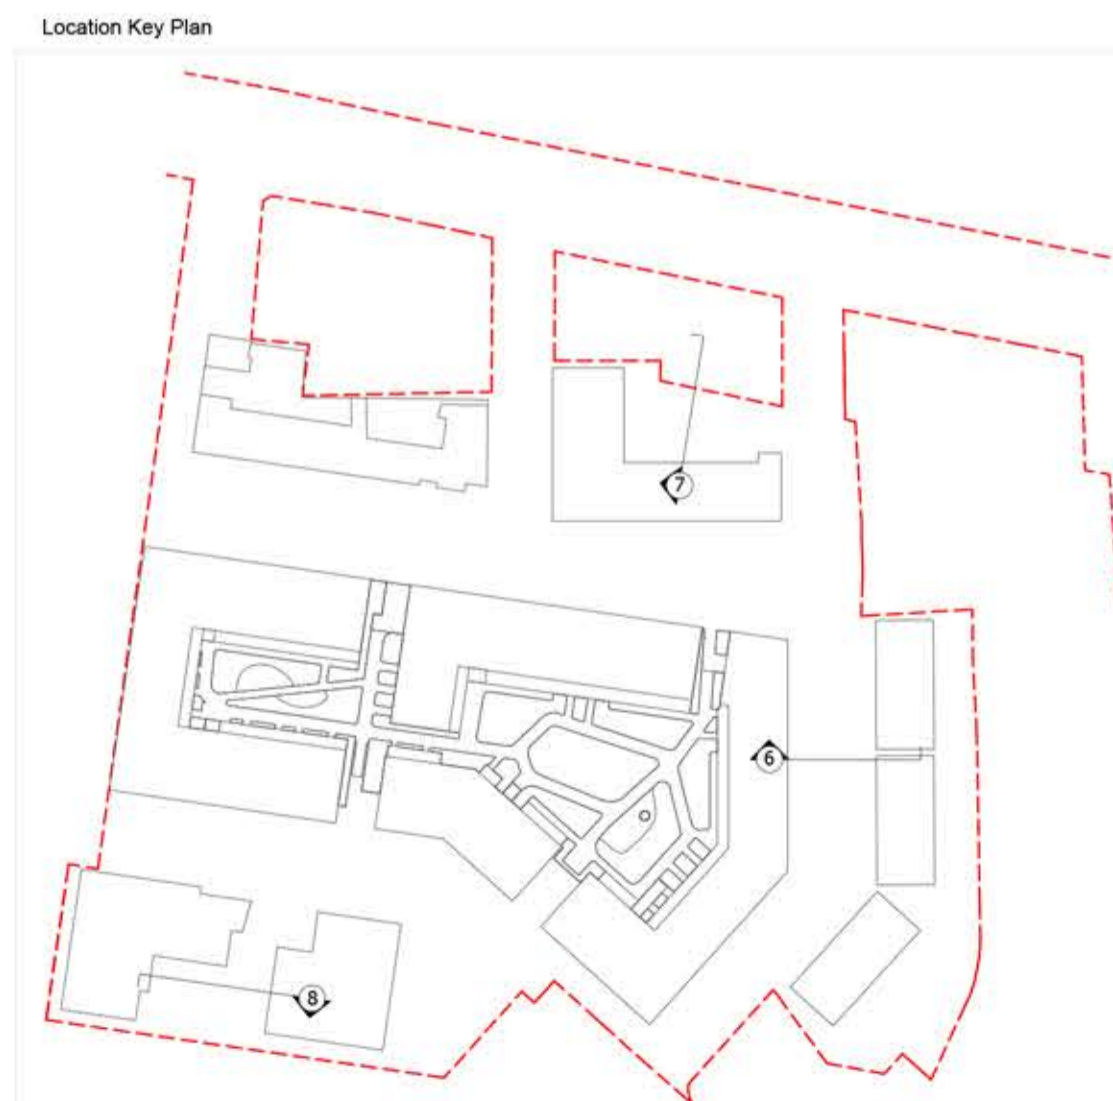

**cameo & partners**  
design studio

Cargo Works - ET 5.04  
1-2 Hatfields  
Waterloo  
London  
SE1 9PG  
Company Registered No: 8756613.  
T: 0203 1760 130  
E: info@cameoandpartners.com

01	Issued for Planning	GG	03.11.2016
00	details	KV	14.09.2016
rev	details	by	date

**Disclaimer**

- This drawing is the property of Cameo & Partners Ltd.
- It must not be copied or reproduced without written consent.
- Do not scale from this drawing.
- Check all dimensions on site before setting out.

m 0 0.5 1.0 1.5 2.0 2.5 3.0 3.5 4.0 4.5 5.0  
Scale 1:50

Project  
West Hendon Phase 4

Drawing  
Typical Ground Floor and Podium Sections

Scale 1:50@A1	Date 14.09.16	Checked By MM	Drawn By KV
Drawing No. C0044 L501		Revision 01	
Purpose of Issue. P			
D = design information / P = planning / T = tender / C = construction / B = as built			
Drawing sheet size - A1			