




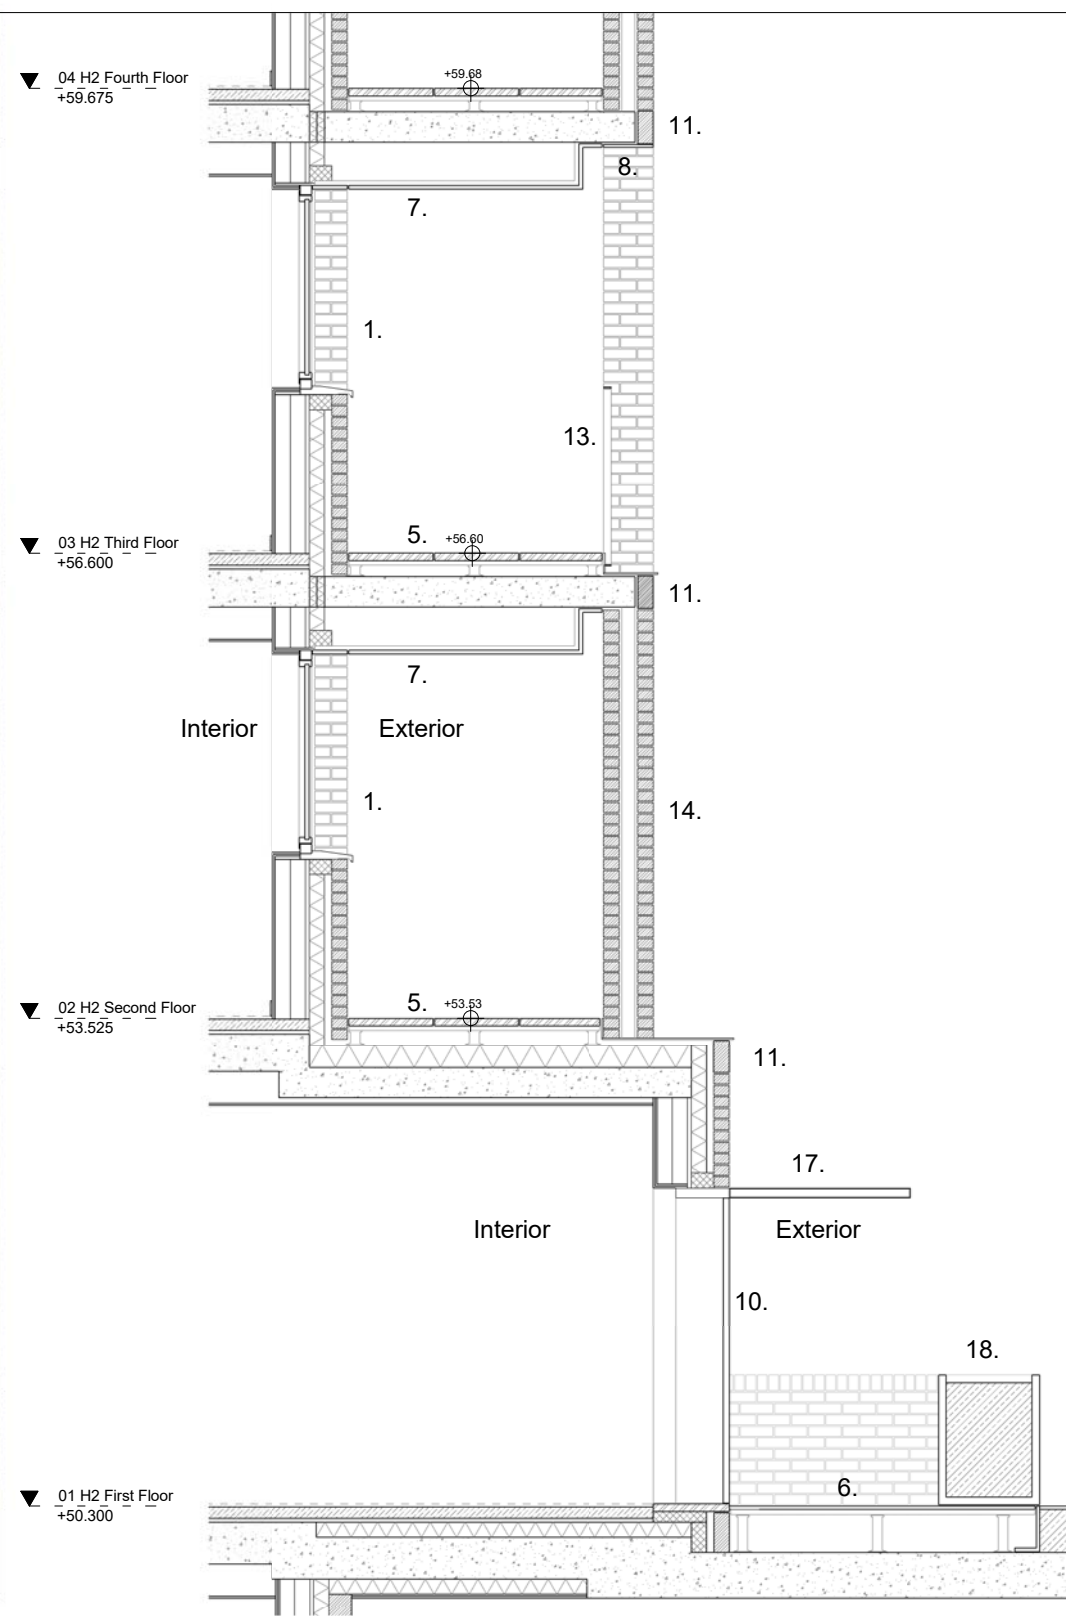


6  
Elevation - Baystudy 2

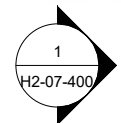

1  
Section - Baystudy 2

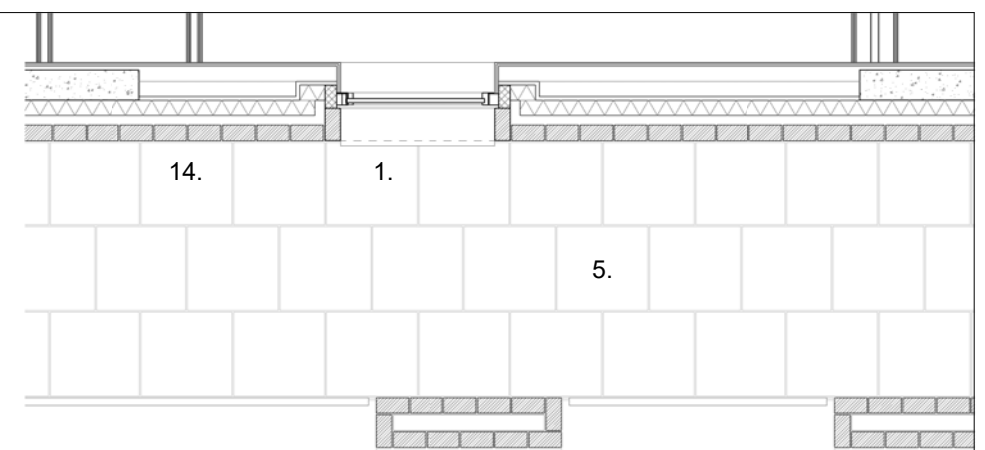

3  
Second Floor - Baystudy 2

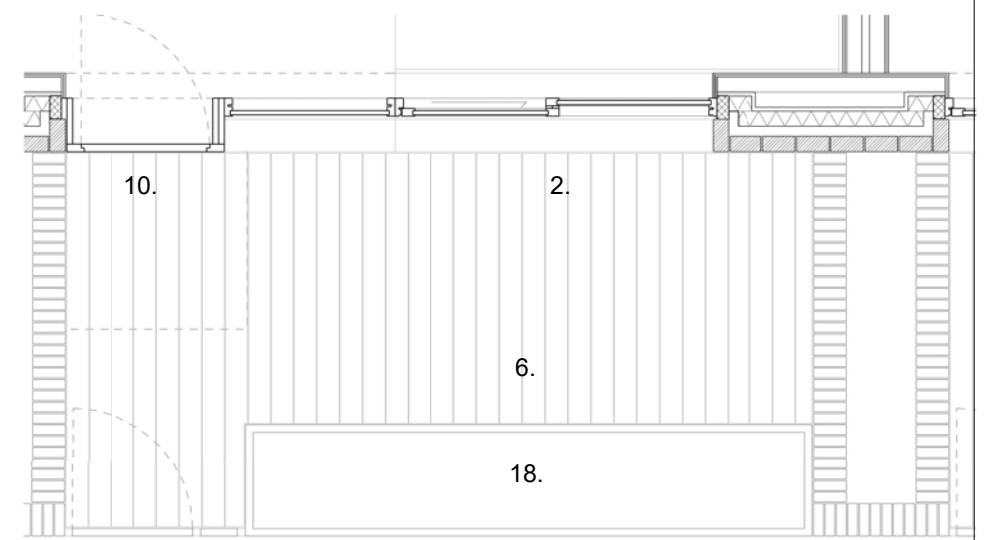


2  
First Floor - Baystudy 2

- Legend:
- |                                     |                                     |
|-------------------------------------|-------------------------------------|
| 1. Aluminium window system          | 12. Exposed concrete finish         |
| 2. Aluminium sliding door system    | 13. Metal edge                      |
| 3. Cantilevered glass balustrade    | 14. Brick facade                    |
| 4. Metal balustrade                 | 15. Stone paving                    |
| 5. Concrete paver                   | 16. Metal canopy with render soffit |
| 6. Timber decking                   | 17. Metal canopy                    |
| 7. Render soffit                    | 18. Metal planter                   |
| 8. Metal soffit                     | 19. Metal plate                     |
| 9. Concrete sill                    | 20. Brick recess to acomodate RWP   |
| 10. Timber entrance door and window | 21. Planter                         |
| 11. Brick soldier course            |                                     |



BARRATT  
— LONDON —

MAKOWER  
ARCHITECTS  
24-26 Great Suffolk Street  
Bankside, London SE1 0UE  
telephone +44 (0)20 7100 5550  
enquiries@makowerarchitects.com

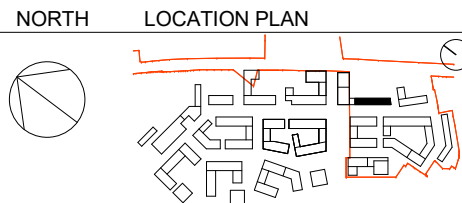

DATE	REV	DESCRIPTION	CHK
160930	1	PLANNING APPLICATION ISSUE	JR
161125	2	PLANNING APPLICATION ISSUE	JR

TEMPLATES  
**058-H2-07-400**  
Bay Study 01

REVISION  
P2

scale: 1 : 50 @ A3