




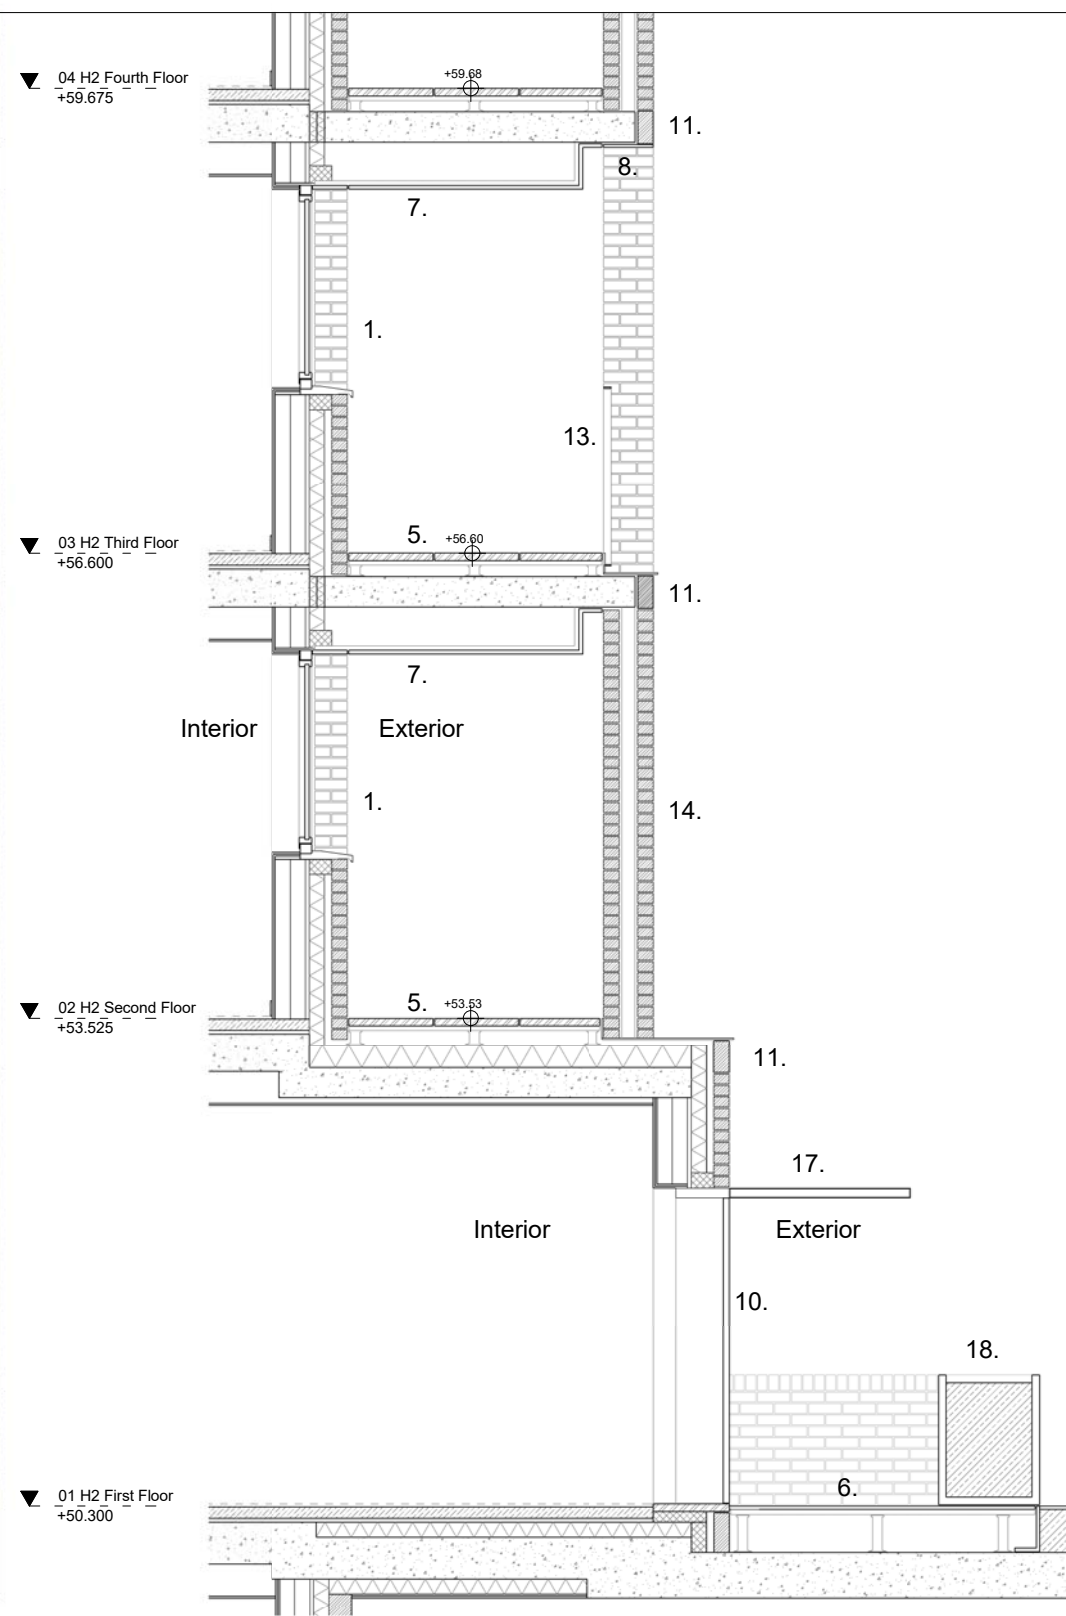


6
Elevation - Baystudy 2

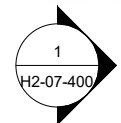

1
Section - Baystudy 2

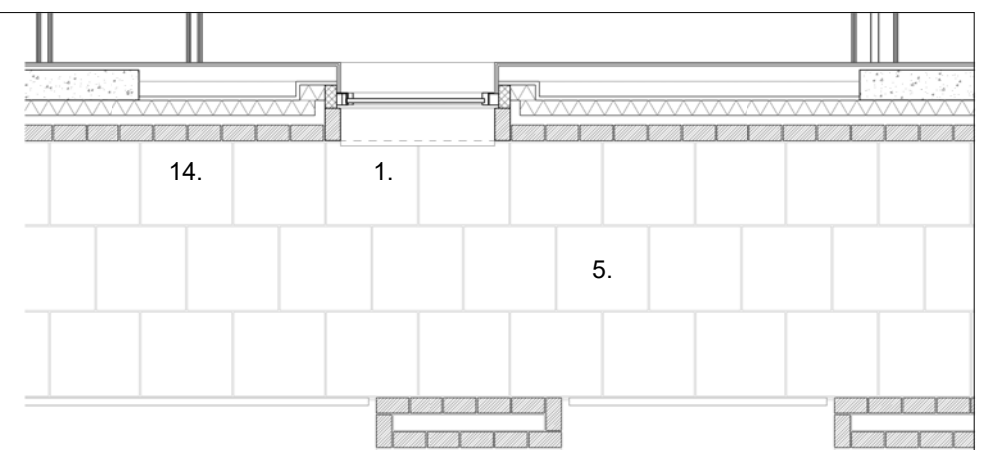

3
Second Floor - Baystudy 2

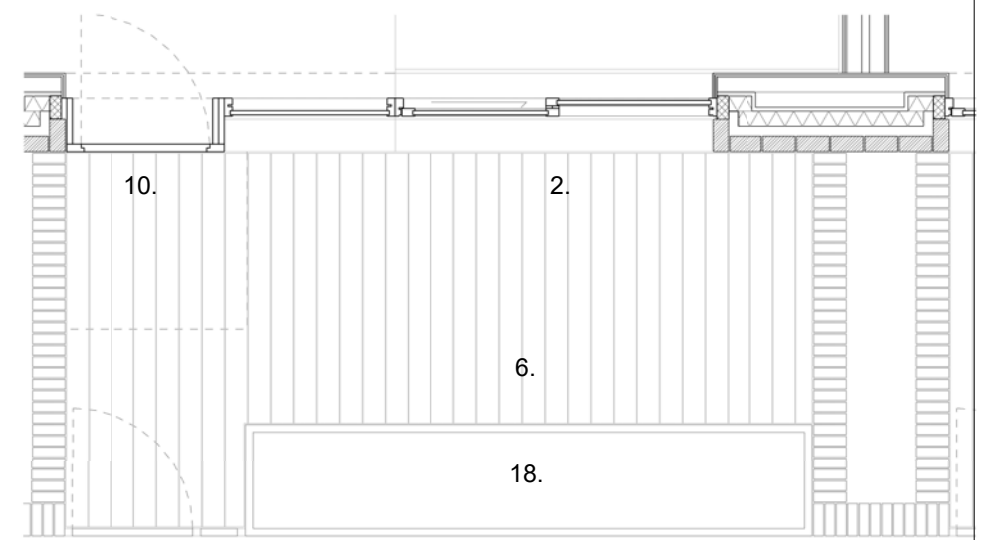

2
First Floor - Baystudy 2


Legend:

- | | |
|-------------------------------------|-------------------------------------|
| 1. Aluminium window system | 12. Exposed concrete finish |
| 2. Aluminium sliding door system | 13. Metal edge |
| 3. Cantilevered glass balustrade | 14. Brick facade |
| 4. Metal balustrade | 15. Stone paving |
| 5. Concrete paver | 16. Metal canopy with render soffit |
| 6. Timber decking | 17. Metal canopy |
| 7. Render soffit | 18. Metal planter |
| 8. Metal soffit | 19. Metal plate |
| 9. Concrete sill | 20. Brick recess to acomodate RWP |
| 10. Timber entrance door and window | 21. Planter |
| 11. Brick soldier course | |



BARRATT
— LONDON —

MAKOWER ARCHITECTS
24-26 Great Suffolk Street
Bankside, London SE1 0UE
telephone +44 (0)20 7100 5550
enquiries@makowerarchitects.com

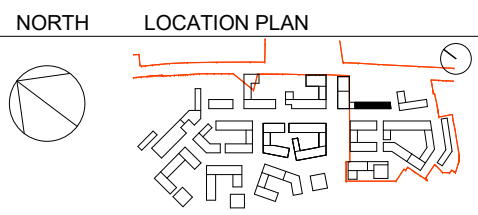

DATE	REV	DESCRIPTION	CHK
160930	1	PLANNING APPLICATION ISSUE	JR
161125	2	PLANNING APPLICATION ISSUE	JR

TEMPLATES
058-H2-07-400
Bay Study 01
REVISION
P2

scale: 1 : 50 @ A3