




1
500
Section Trough West Street
scale 1:50@A1



2
500
Section Through Internal Podium Garden
scale 1:50@A1



3
500
Section Through East Street
scale 1:50@A1

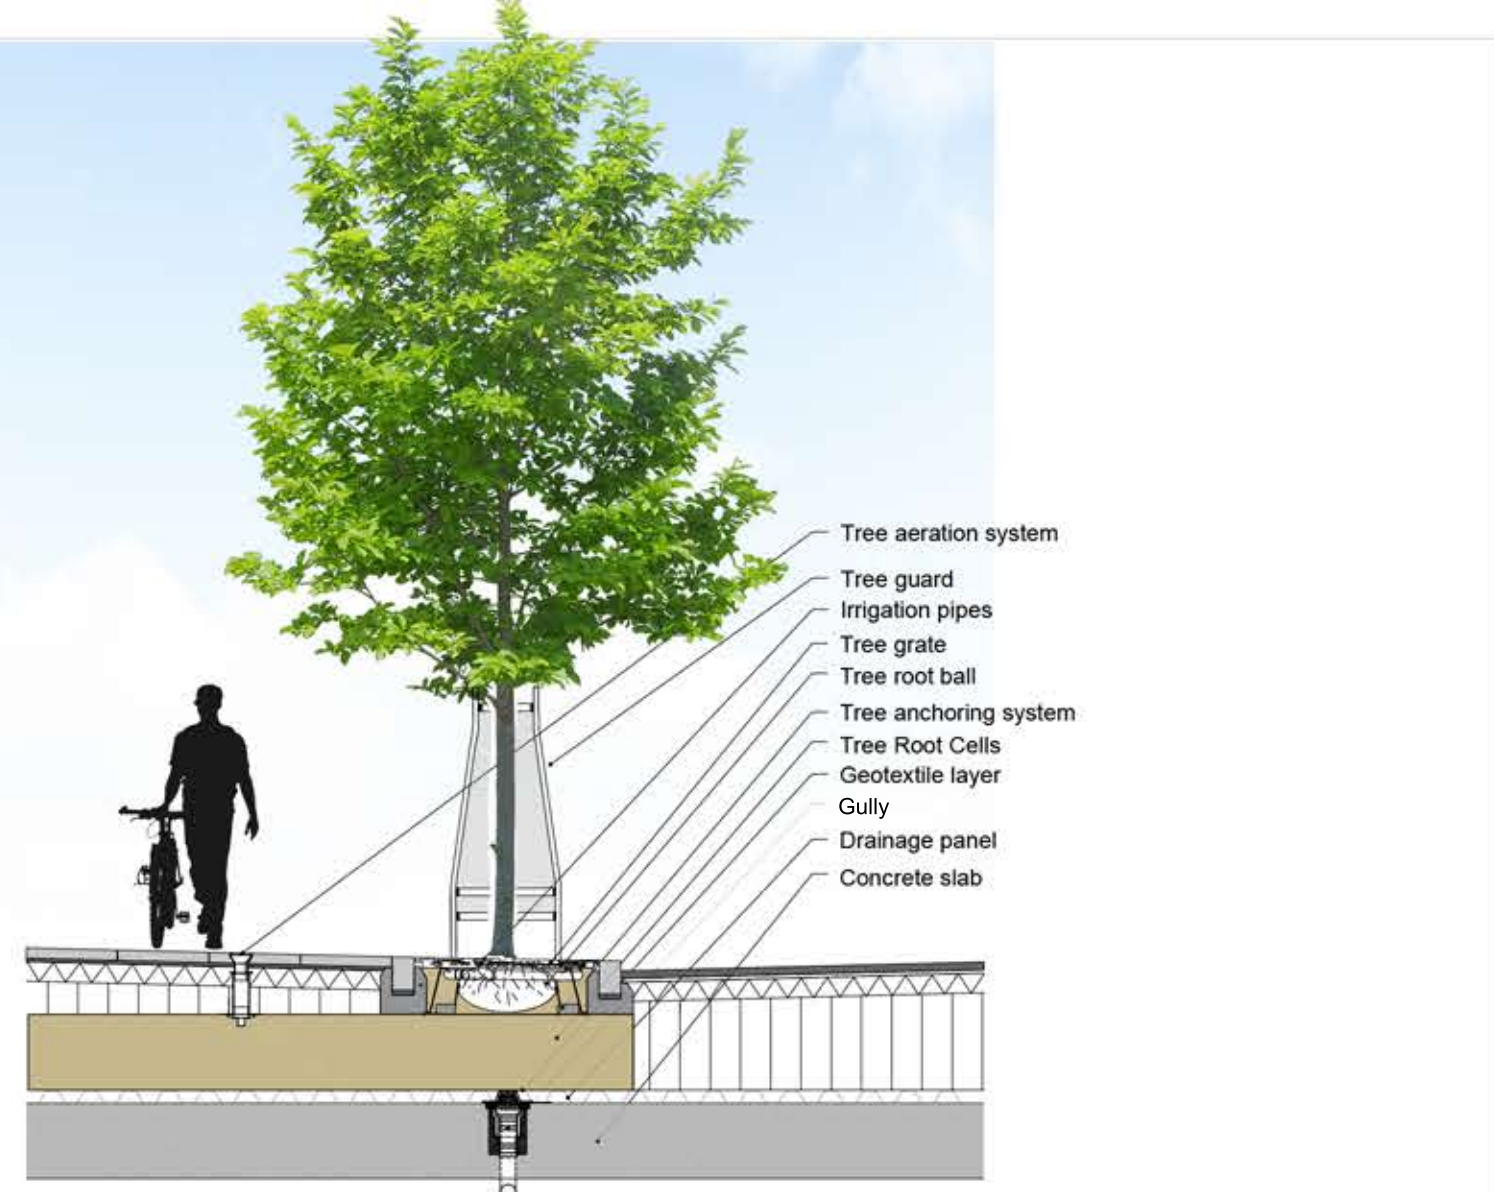

4
500
Typical Section at Tree Planting in Hard Surface
scale 1:50@A1



5
500
Typical Section at Block H2 Podium
scale 1:50@A1

- Hard Landscaping**
- PT1 - Asphalt to carriageways
 - PT2 - Tegula concrete block paving to parking bays. Colour: Pennant grey
 - PT3 - Resin bonded aggregate to podium gardens
 - PT4 - Resin bonded aggregate to pedestrian walkways
 - PT5 - Granite setts to speed tales-ramps
 - PT6 - York stone setts to Perryfield way and entrances
 - PT7 - York stone flags to special pedestrian areas and K main entrance
 - PT8 - Composite decking to private gardens on podiums
- Soft Landscaping**
- Lawn
 - Herbaceous and shrub planting
 - Hedge
 - Large tree
 - Small tree

