



2 Elevation - Baystudy 1

3
H2-07-401


5
H2-07-401

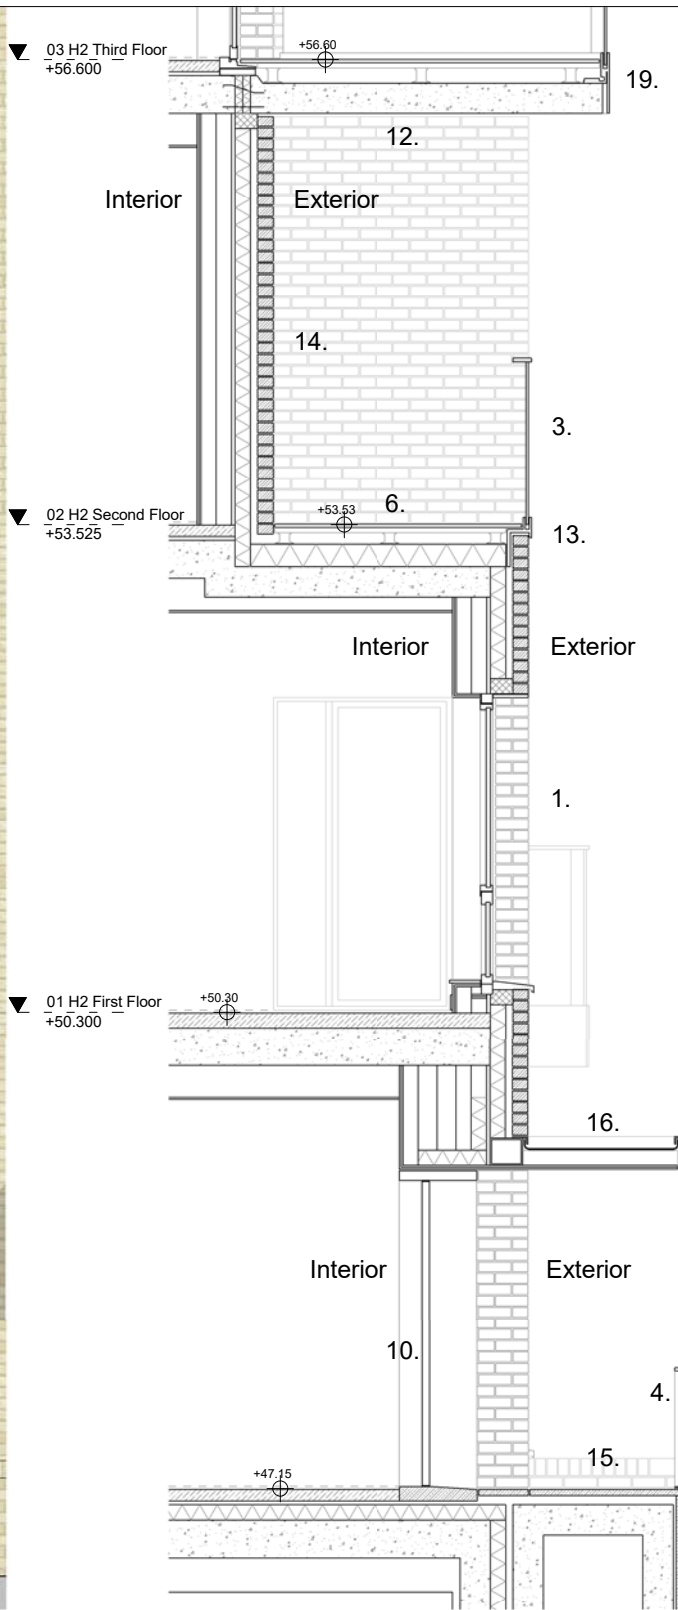

3 Section 1 - Baystudy 1

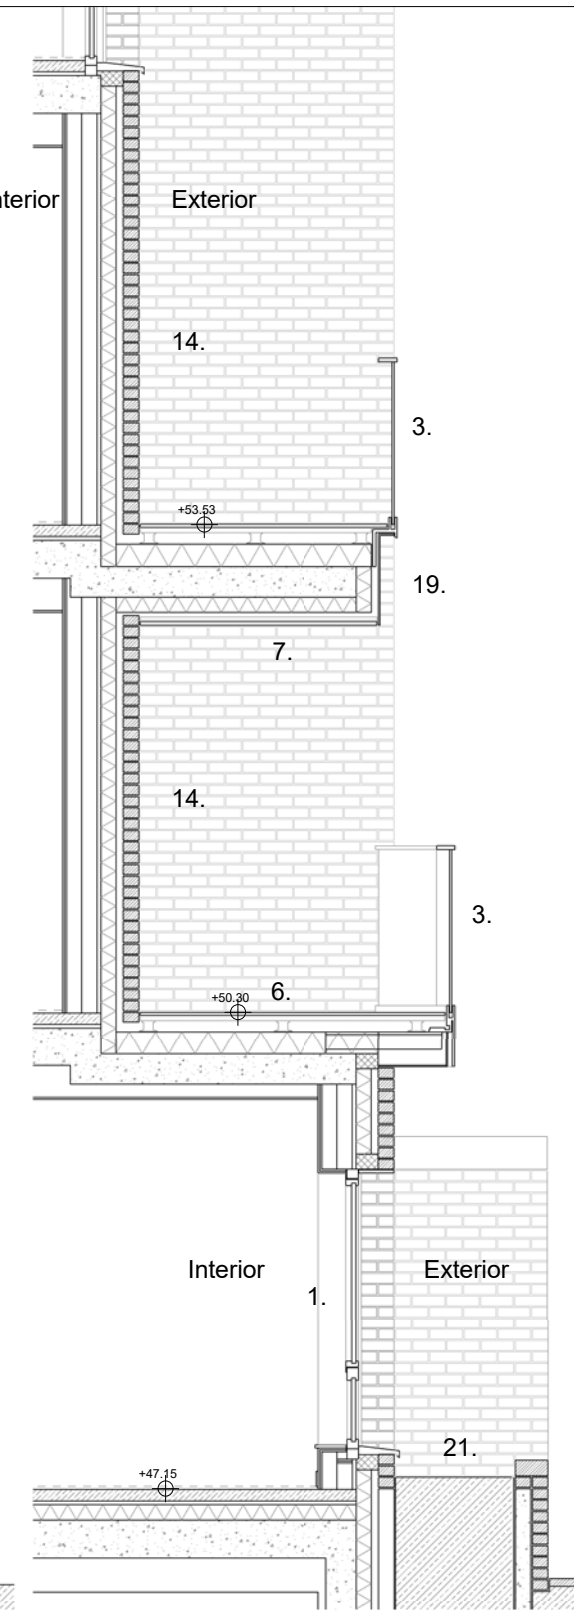

5 Section 2 - Baystudy 1

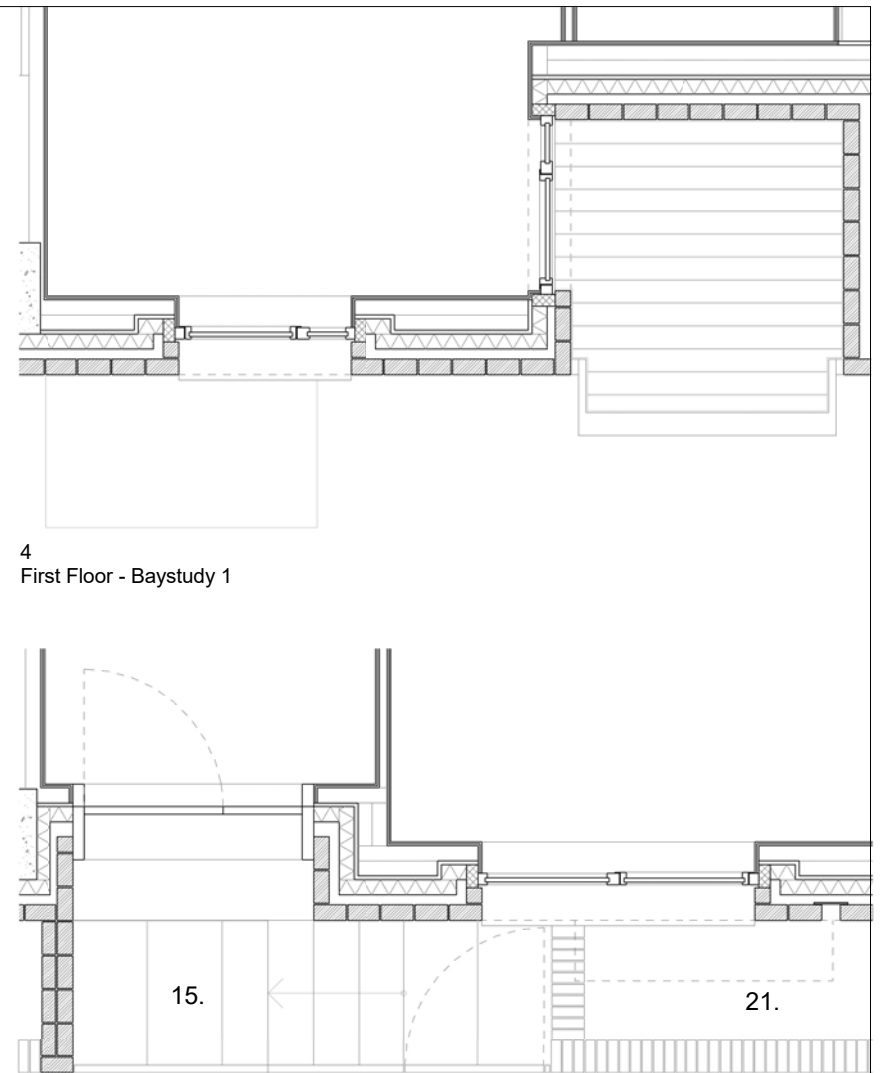


1 Ground Level - Baystudy 1

- Legend:
- 1. Aluminium window system
 - 2. Aluminium sliding door system
 - 3. Cantilevered glass balustrade
 - 4. Metal balustrade
 - 5. Concrete paver
 - 6. Timber decking
 - 7. Render soffit
 - 8. Metal soffit
 - 9. Concrete sill
 - 10. Timber entrance door and window
 - 11. Brick soldier course
 - 12. Exposed concrete finish
 - 13. Metal edge
 - 14. Brick facade
 - 15. Stone paving
 - 16. Metal canopy with render soffit
 - 17. Metal canopy
 - 18. Metal planter
 - 19. Metal plate
 - 20. Brick recess to accommodate RWP
 - 21. Planter



BARRATT
LONDON

MAKOWER ARCHITECTS
24-26 Great Suffolk Street
Bankside, London SE1 0UE
telephone +44 (0)20 7100 5550
enquiries@makowerarchitects.com

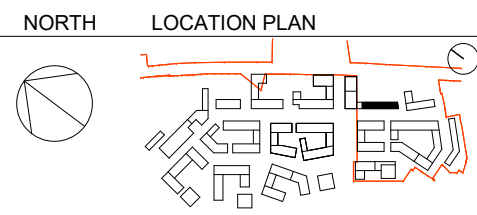

| DATE | REV | DESCRIPTION | CHK |
|--------|-----|----------------------------|-----|
| 160930 | 1 | PLANNING APPLICATION ISSUE | JR |
| 161125 | 2 | PLANNING APPLICATION ISSUE | JR |
| | | | |
| | | | |
| | | | |

TEMPLATES
058-H2-07-401
Bay Study 02
REVISION
P2

scale: 1 : 50 @ A3