




1 South West - Baystudy 5

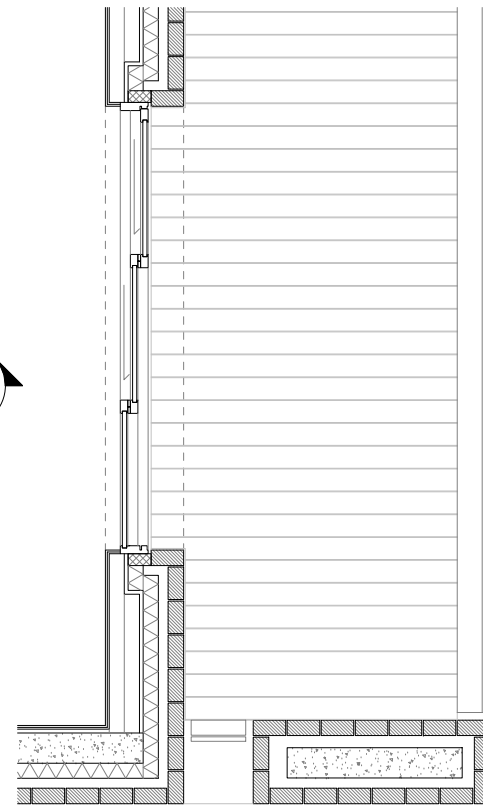

4 K1 First Floor - Baystudy 5

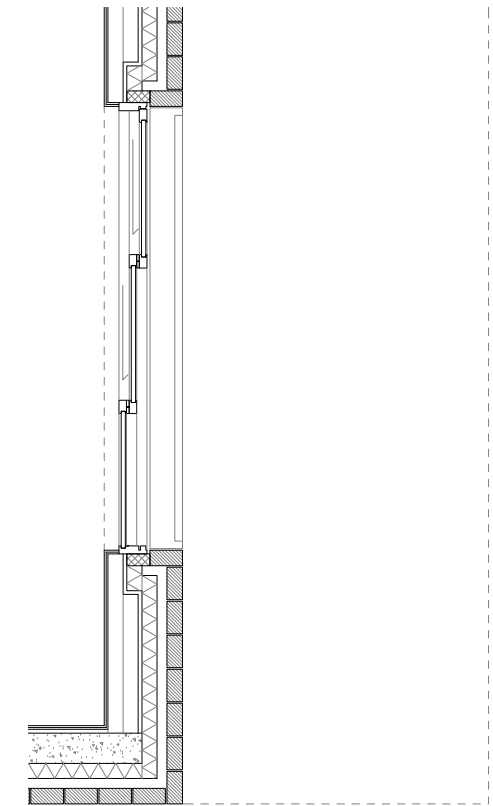

3 K1 Ground Level - Baystudy 5

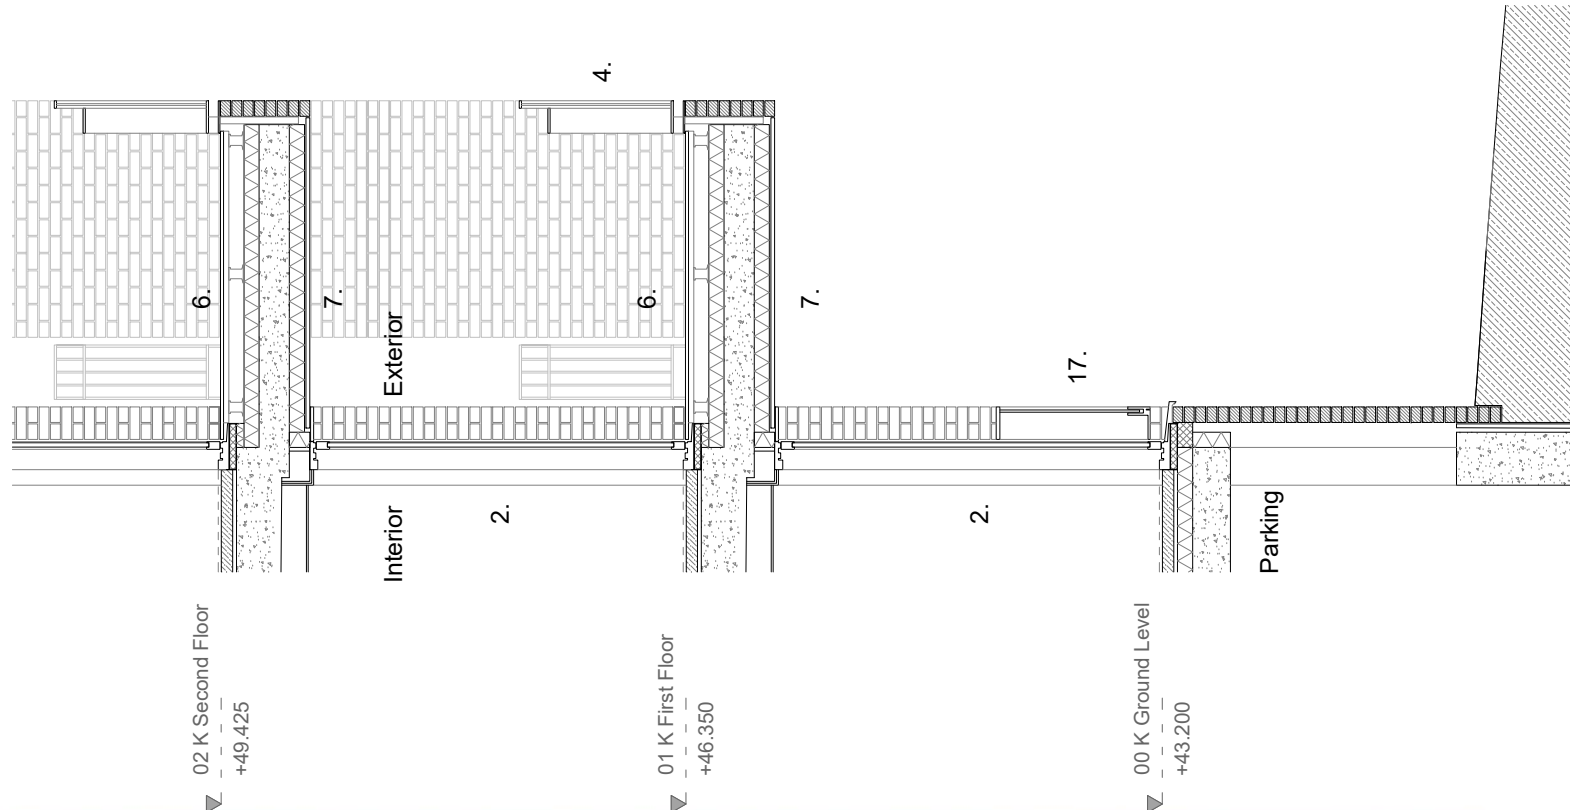

2 Section - Baystudy 5

02 K Second Floor  
+49.425

01 K First Floor  
+46.350

00 K Ground Level  
+43.200


Legend:

- 1. Aluminium window system
- 2. Aluminium sliding door system
- 3. Perforated brick wall
- 4. Metal balustrade
- 5. Concrete paver
- 6. Timber decking
- 7. Render soffit
- 8. Metal soffit
- 9. Brick recess 25mm
- 10. Brick pier
- 11. Precast coping
- 12. Brick balustrade with internal metal finish
- 13. Recess brick panel
- 14. Brick facade
- 15. Metal plate
- 16. Exposed concrete finish
- 17. Cantilevered glass balustrade
- 18. Brick soldier course



BARRATT  
— LONDON —

MAKOWER  
ARCHITECTS  
24-26 Great Suffolk Street  
Bankside, London SE1 0UE  
telephone +44 (0)20 7100 5550  
enquiries@makowerarchitects.com

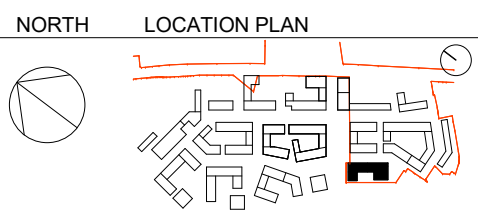

DATE	REV	DESCRIPTION	CHK
160930	1	PLANNING APPLICATION ISSUE	JR
161125	2	PLANNING APPLICATION ISSUE	JR

WEST HENDON PHASE 4 REVISION

**058-K-07-404** P2

Bay Study 05

scale: 1 : 50 @ A3