


Do not scale from this drawing. Use figured dimensions only. Figured dimensions are in millimetres. All dimensions shall be verified on site before proceeding with works. All levels are nominal: detailed site survey to be carried out to verify positions and level relationships with site features and ordnance survey. All levels are in metres. This drawing is for design intent only. This drawing is to be read in conjunction with other documentation from the architect, design team, main contractor and employer's agent. The architect must be notified of any discrepancies.

REV	DATE	DESCRIPTION	CD
P1	05.12.2014	PLANNING APPLICATION	MD


NOTE: FOR BRD AND BAT BOX LOCATIONS REFER TO DRAWING 765_05_07_900




1 Bay Study 1 - Block F1_North East
1:50

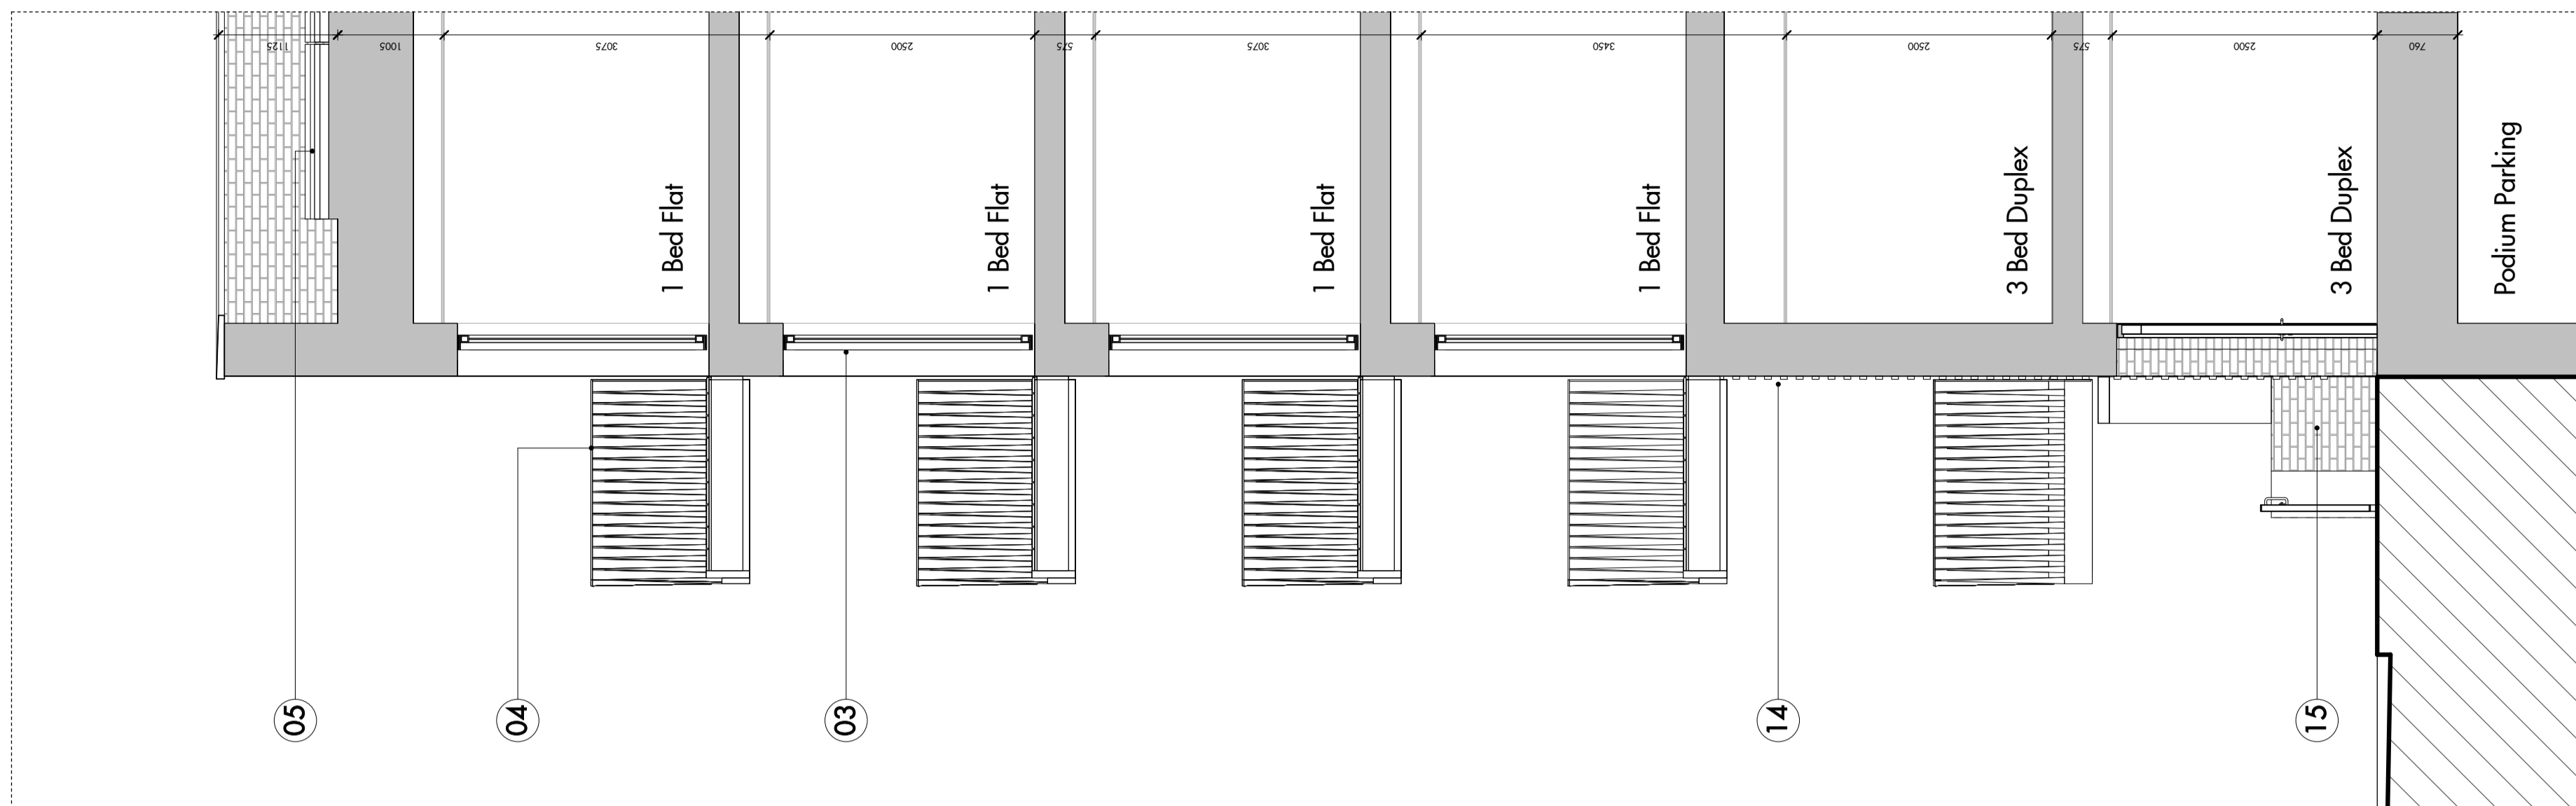

5 Bay Study 1 - Block F1_South East Section
1:50

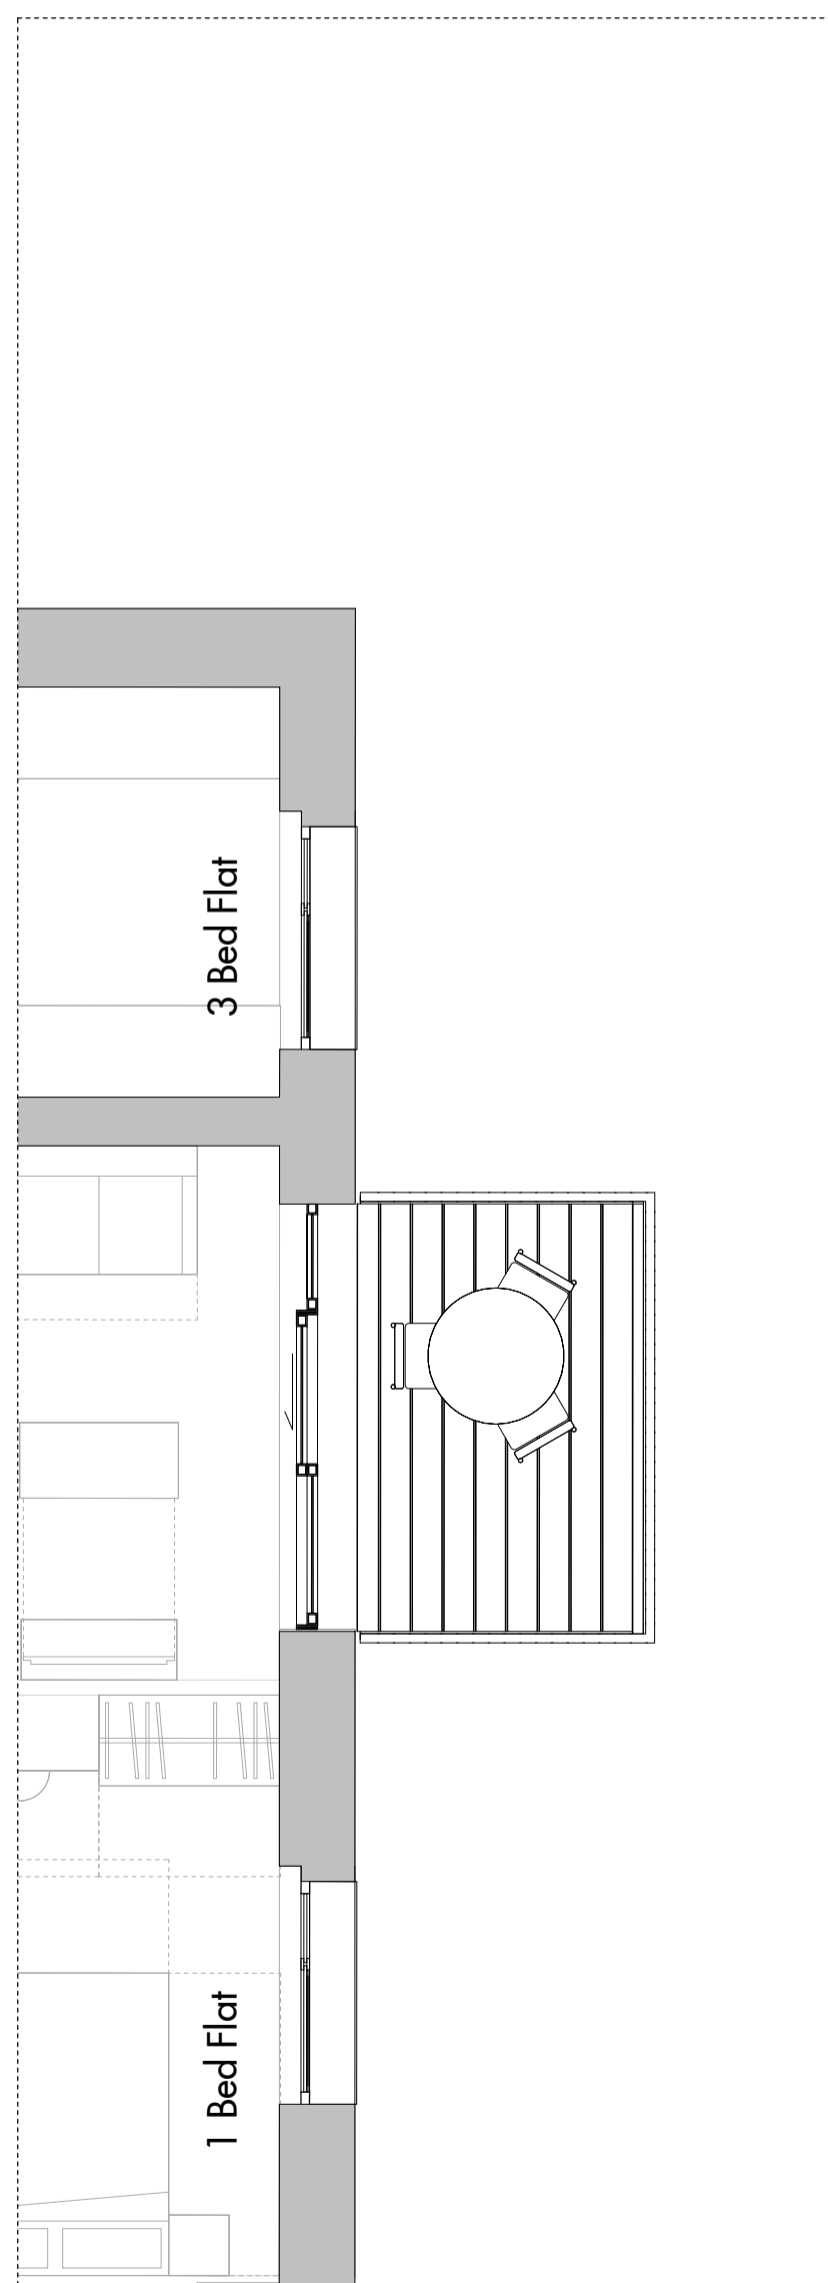

3 Bay Study 1 - Block F1_Level_03
1:50

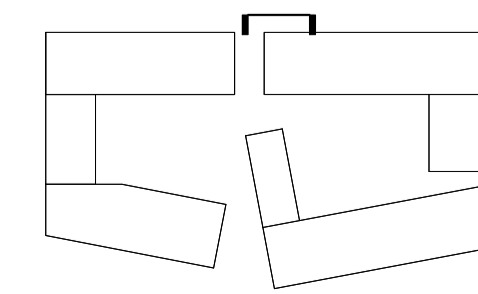

Allies and Morrison
Architects
85 Southwark Street
London SE1 0HK
Telephone 020 7921 0100
Facsimile 020 7921 0101
Email info@alliesandmorrison.co.uk

West Hendon : Block F
Bay Study 01 - Block F1 North East Facade
PLANNING APPLICATION
765_05_07_400

A&M JOB NO: 765.05

SCALE 1:50 @ A1

- KEY:
- 01. TIMBER ENTRANCE DOOR
 - 02. METAL ENTRANCE GATE
 - 03. GREY PPC METAL FRAMED BALCONY DOORS
 - 04. METAL BALCONY
 - 05. PHOTOVOLTAICS
 - 06. GREY PPC METAL WINDOW
 - 07. VERTICAL GLAZED BRICK SLOT
 - 08. WHITE GLAZED BRICK
 - 09. 'MISSING' BRICK PATTERN FOR VENTILATION
 - 10. METAL RAILING
 - 11. GREY PPC METAL SLIDING DOORS
 - 12. METAL PANEL GUARDING
 - 13. BUFF BRICK
 - 14. PATTERNED BUFF BRICK (PROTRUDING 1.5-30mm)
 - 15. BRICK GARDEN WALL
 - 16. METAL ROOF
 - 17. SOLDIER COURSE BANDING
 - 18. GREEN ROOF
 - 19. ACCESSIBLE ROOF
 - 20. VERTICAL SLOT HALF BRICK RECESS
 - 21. METAL SPANDREL PANEL

2 Bay Study 1 - Block F1_Level_00
1:50

