


NORTH

LOCATION PLAN

NOTES

DATE	REV	DESCRIPTION	CHK
20.11.14	P1	Sign-Off Drawing Issue	JR
25.11.14	P2	Planning Application Issue	JR

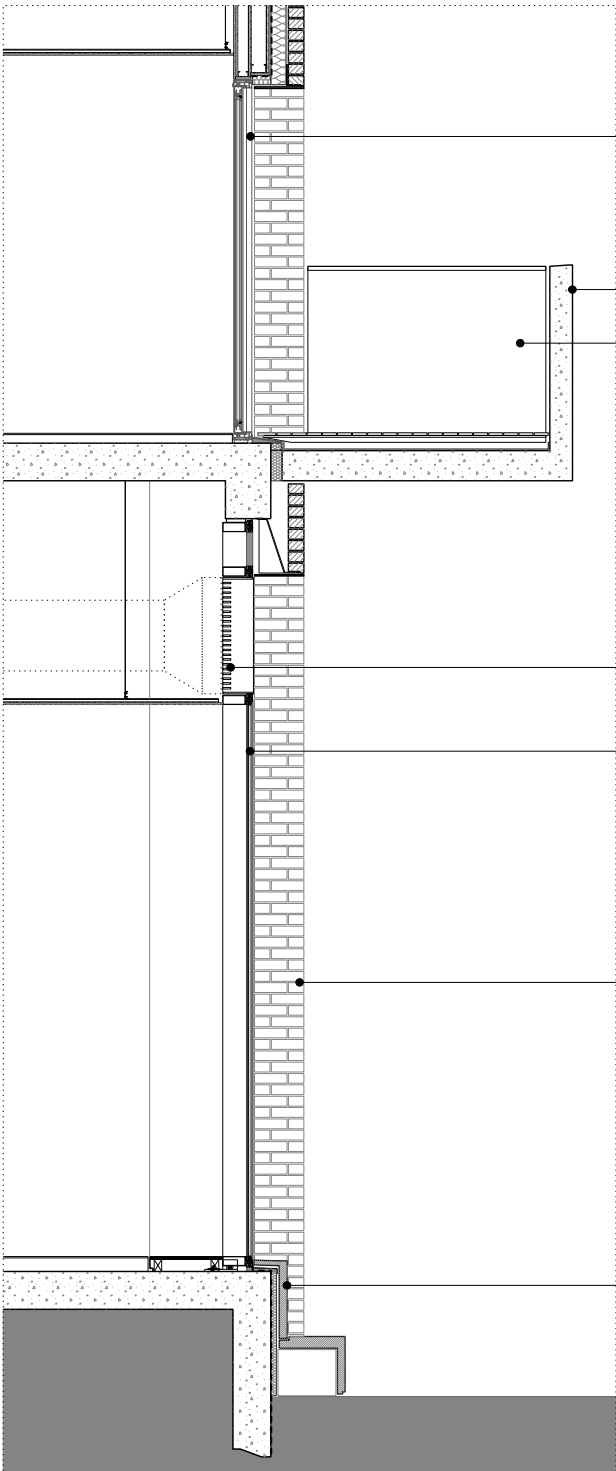


01 SECTION

- 01 Aluminium living room window system
- 02 Aluminium juliet window system with steel balustrade
- 03 Patterned concrete balcony
- 04 Cantilevered glass balustrade
- 05 Concrete window sill
- 06 Recessed louvre zone
- 07 Shopfront curtain wall system
- 08 Brick facade (two tone stripe arrangement)
- 09 Recessed brick panel (11/2 brick deep)
- 10 Concrete bench
- 11 Timber decking
- 12 Brick support bracket


DRAWING KEY



02 ELEVATION

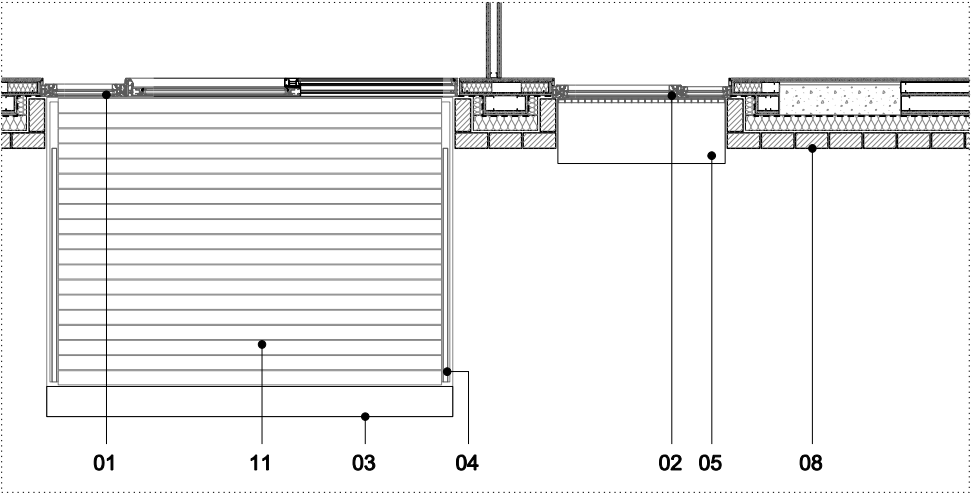

03 SECOND FLOOR PLAN

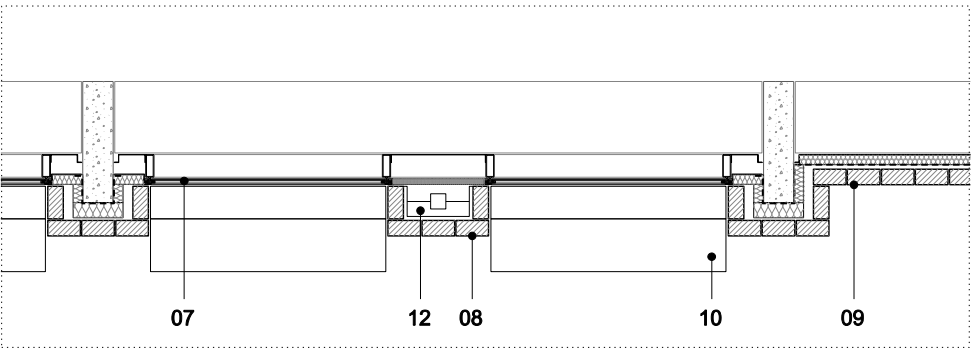

04 GROUND FLOOR PLAN