


Map referred to in the London Borough of Barnet (West Hendon Major Highway Works) Compulsory Purchase Order (No. 2a) 2016

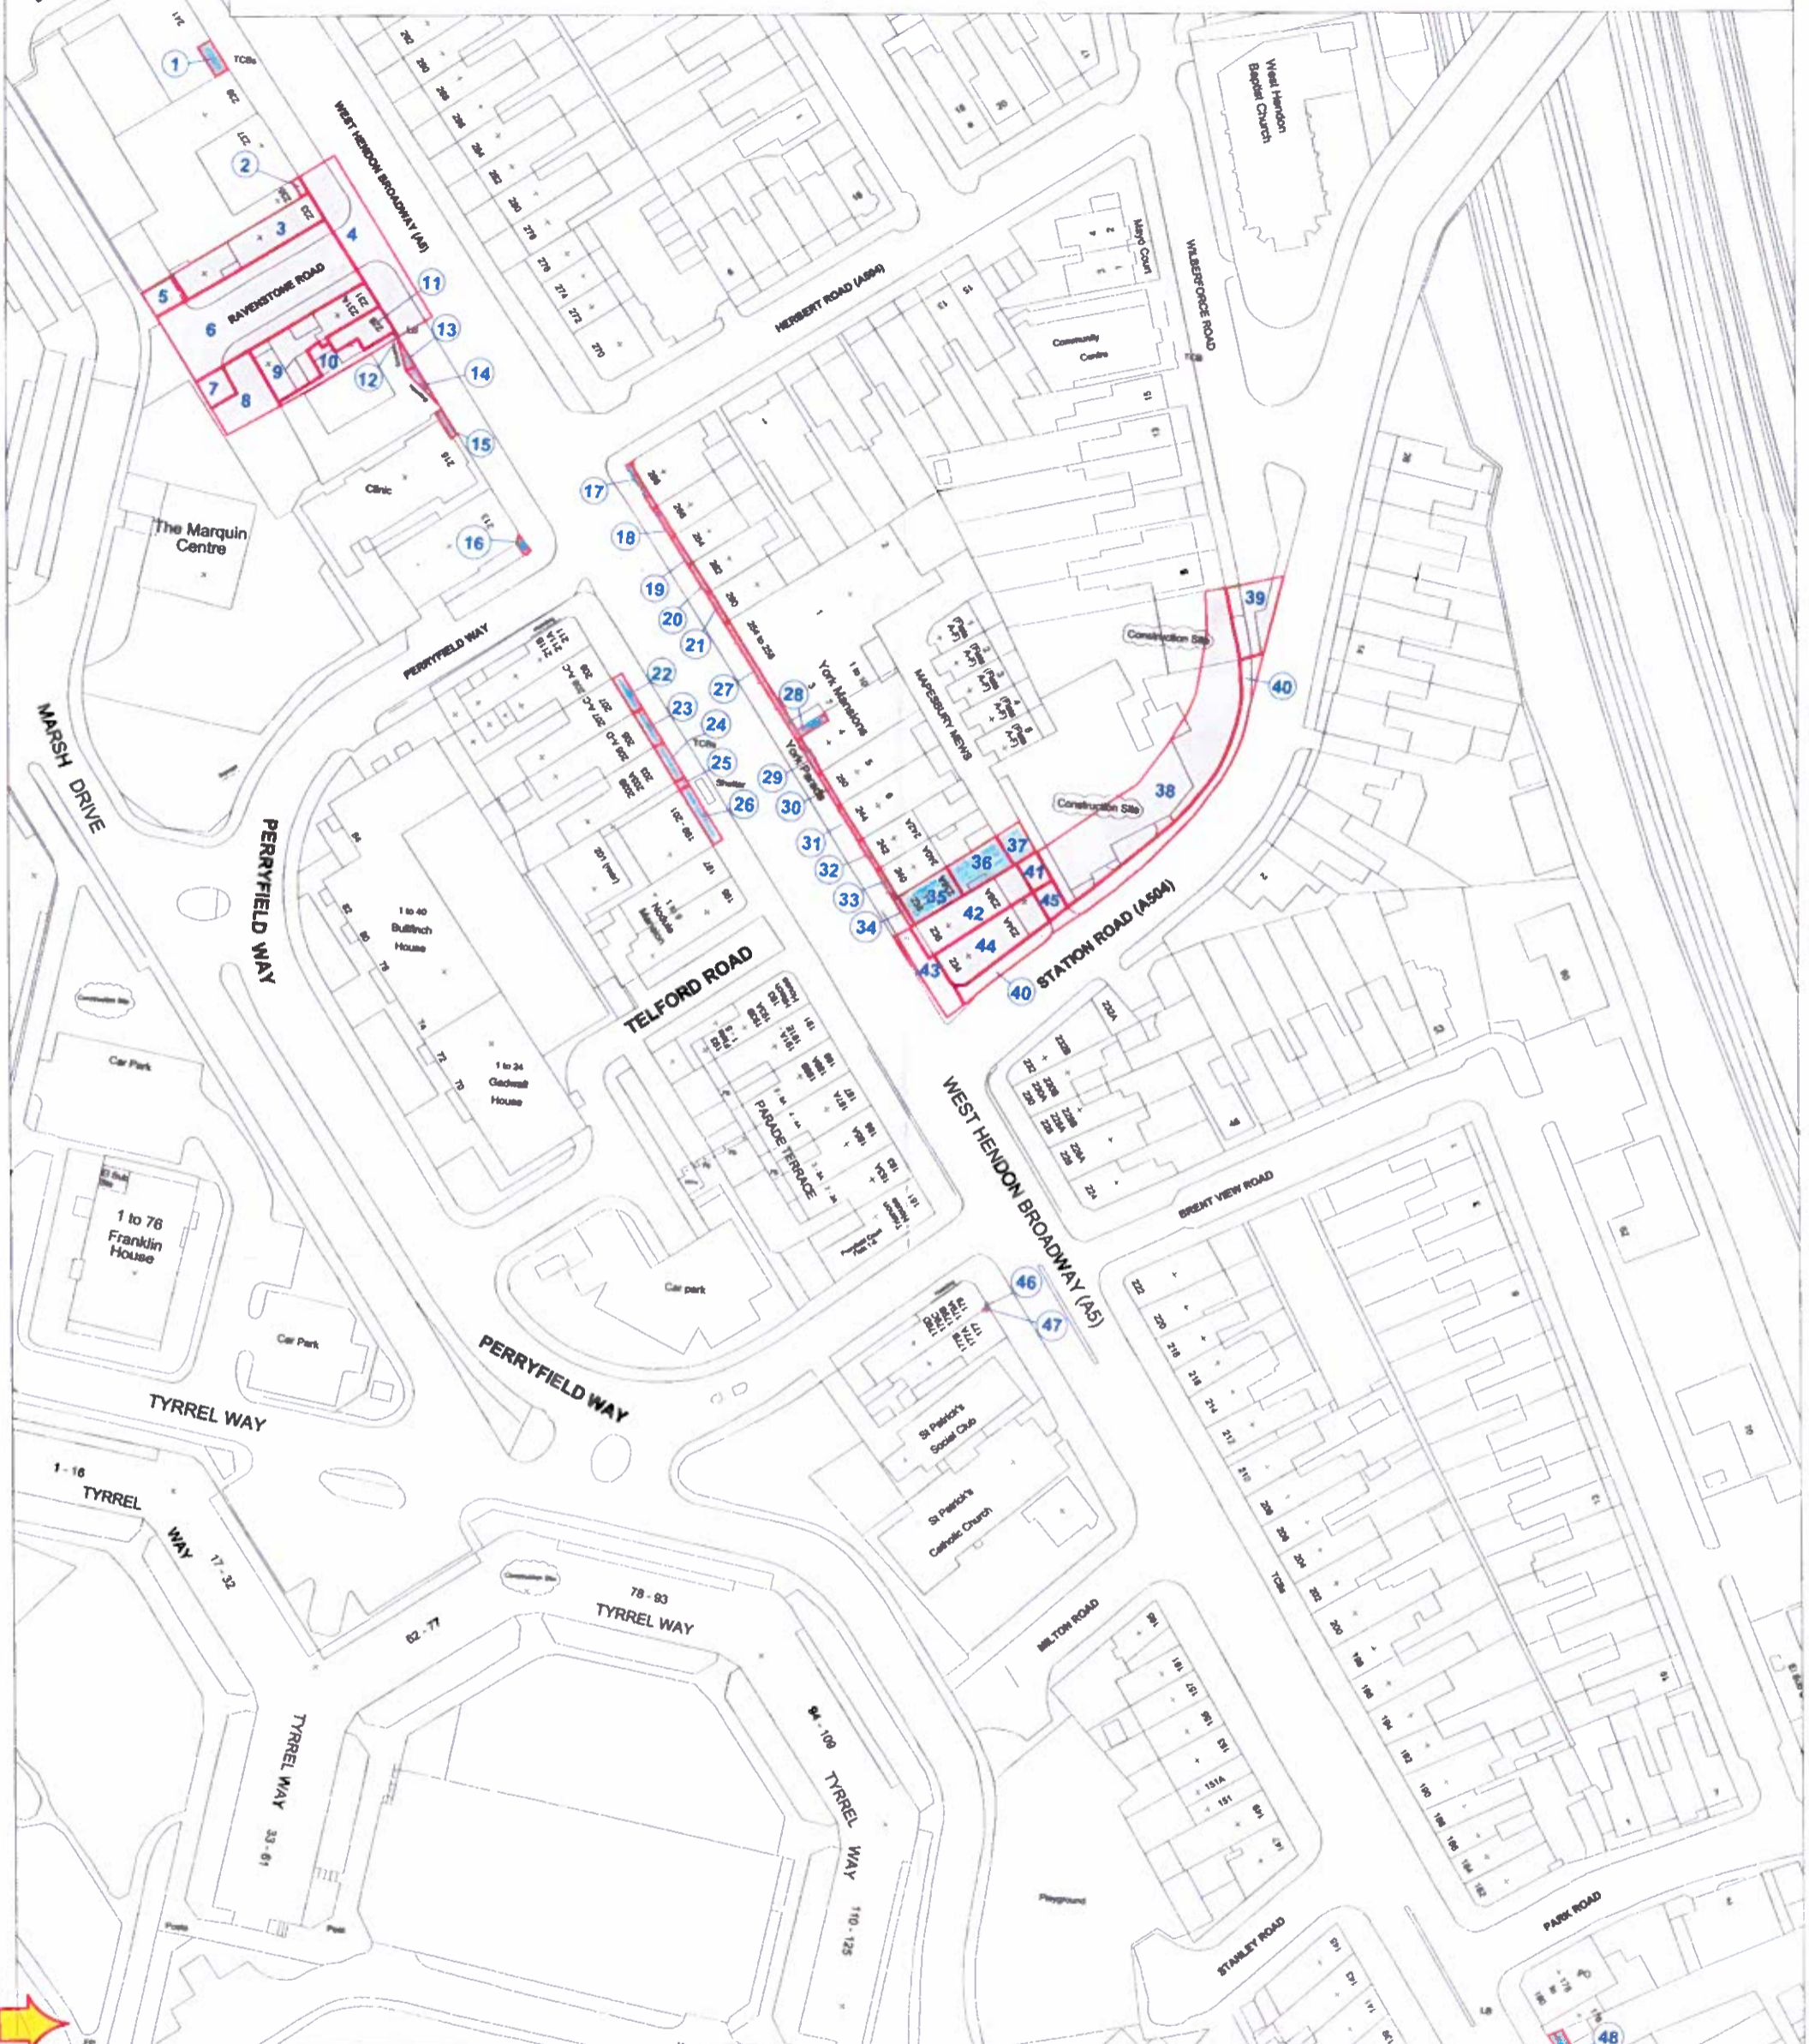

THE COMMON SEAL OF THE MAYOR AND BURGESSES OF THE LONDON BOROUGH OF BARNET WAS HERETO AFFIXED IN THE PRESENCE OF:

(AUTHORISED SIGNATORY) *[Signature]*

DATED THIS 15th DAY OF September 2016



This map is based upon Ordnance Survey material with the permission of Ordnance Survey on behalf of the Controller of Her Majesty's Stationery Office. © Crown copyright and database right 2016 Ordnance Survey, London Borough of Barnet 0100031473

Where applicable the plot boundaries show the general boundary of the registered land, it does not show the exact line of the boundaries. Measurements scaled from this plan may not match measurements between the same points on the ground.

Date: 12/09/2016 Version: 1.8

Scale 1:500 when printed at A1

- KEY**
- Land to be Acquired
 - New Rights to be Acquired

