



Podium and Courtyard Gardens

TREES

Code	Species	Common Name	Form	Grith (cm)	Height (cm)	Clear Stem (m)	Root Type
A1	Amelanchier lamarckii (J, H2)	Juneberry	MS	4.5	2m	CG	CG
Bu	Betula utilis (H1)	Himalayan birch	MS	4.5	2m	CG	CG
Cj	Cercidiphyllum japonicum (J)	Katsura tree	MS	4.5	2m	CG	CG
Ma	Malus Evereste (J)	Crab apple	MS	4.5	2m	CG	CG
Pa	Prunus Accolade (K)	Ornamental cherry	MS	4.5	2m	CG	CG

HEDGE

Species	Common Name	Height (cm)	Root Type	Density	Habit
Taxus baccata	Yew	100-120	RB	4/m	Bushy

MEDIUM/LARGE SHRUBS

Species	Common Name	Height (cm)	Root Type	Notes
Choisya ternata	Mexican orange blossom	120	CG	Bushy
Cornus kousa var. chinensis	Japanese dogwood	120	CG	Bushy
Euonymus alatus	Burning bush	120	CG	Bushy
Hydrangea 'Annabelle'	Annabelle hydrangea	120	CG	Bushy
Viburnum plicatum 'Mariesii'	Japanese snowball	120	CG	Bushy
Viburnum tinus 'French White'	Laurustinus	120	CG	Bushy

GROUNDCOVERS

Species	Common Name	Notes
Hebe rakaiensis	Rakai Hebe	CG 5L Bushy
Sarcococca confusa	Sweetbox	CG 5L Bushy

HERBACEOUS

Species	Common Name	Root Type	Container Size	Notes
Allium 'Purple sensation'	Allium	CG	3L	10cm+ bulb size
Allium sphaerocephalon	Round headed garlic	CG	3L	6cm+ bulb size
Anemone hepatica	Japanese anemone	CG	3L	Bushy
Bergenia sp.	Heart leaf bergenia	CG	3L	Bushy
Echinacea purpurea	Purple coneflower	CG	3L	Bushy
Echinops ritro	Globe flower	CG	3L	Bushy
Hebebeous sp.	Lenten rose	CG	3L	Bushy
Hemerocallis sp.	Daylily	CG	3L	Bushy
Geranium macrorrhizum	Bigroot geranium	CG	3L	Bushy
Leucanthemum x superbum 'T.E. Killin'	Shasta daisy	CG	3L	Bushy
Liatris spicata	Button snakehead	CG	3L	Bushy
Nepeta faassenii	Catmint	CG	3L	Bushy
Perovskia atriplicifolia	Russian sage	CG	3L	Bushy
Polystichum mundum	Sword fern	CG	3L	Bushy
Salvia nemorosa	Balkan clary	CG	3L	Bushy
Sedum spectabile	Ice plant	CG	3L	Bushy
Verberna bonariensis	Argentinian vervain	CG	3L	Bushy

ORNAMENTAL GRASSES

Species	Common Name	Root Type	Container Size	Notes
Pennisetum vilosum	Feather top grass	CG	3L	Bushy
Calamagrostis 'Karl Foerster'	Feather reed grass	CG	3L	Bushy
Calamagrostis 'Brachytricha'	Reed grass	CG	3L	Bushy
Stipa tenuissima	Silky thread grass	CG	3L	Bushy

Public Realm

TREES

Code	Species	Common Name	Form	Grith (cm)	Height (cm)	Clear Stem (m)	Root Type
Ac	Acer campestre 'Streetwise'	Field Maple	SM	30-35	2 m	CG	CG
Pa	Prunus 'Accolade'	Ornamental Cherry	SM	30-35	2 m	CG	CG

HEDGE

Species	Common Name	Height (cm)	Root Type	Density	Habit
Taxus baccata	Yew	100-120	RB	4/m	Bushy

Pocket Park - Playground

TREES


Code	Species	Common Name	Form	Grith (cm)	Height (cm)	Clear Stem (m)	Root Type
A1	Amelanchier lamarckii	Juneberry	MS	30-35	2 m	CG	CG
Mt	Malus triflora	Crab apple	SM	30-35	2 m	CG	CG
Sc	Sorbus commata 'Embley'	Rowan	SM	30-35	2 m	CG	CG

MEDIUM/LARGE SHRUBS

Species	Common Name	Height (cm)	Root Type	Notes
Buddleia morning mist	Buddleia	120	CG	Bushy
Cornus kousa var. chinensis	Japanese Dogwood	120	CG	Bushy
Cornus mas	Comelian Cherry	120	CG	Bushy
Mahonia x media 'Winter Sun'	Mahonia	120	CG	Bushy
Rosa rugosa 'Alba'	Japanese Rose	120	CG	Bushy

GROUNDCOVERS/HERBACEOUS

Species	Common Name	Root Type	Container Size	Notes
Hebe rakaiensis	Rakai Hebe	CG	5L	Bushy
Leucanthemum angustifolia	Lavender	CG	5L	Bushy
Leucanthemum x superbum 'T.E. Killin'	Shasta daisy	CG	5L	Bushy
Nepeta x faassenii	Catmint	CG	5L	Bushy
Perovskia 'Blue Spire'	Russian sage	CG	5L	Bushy

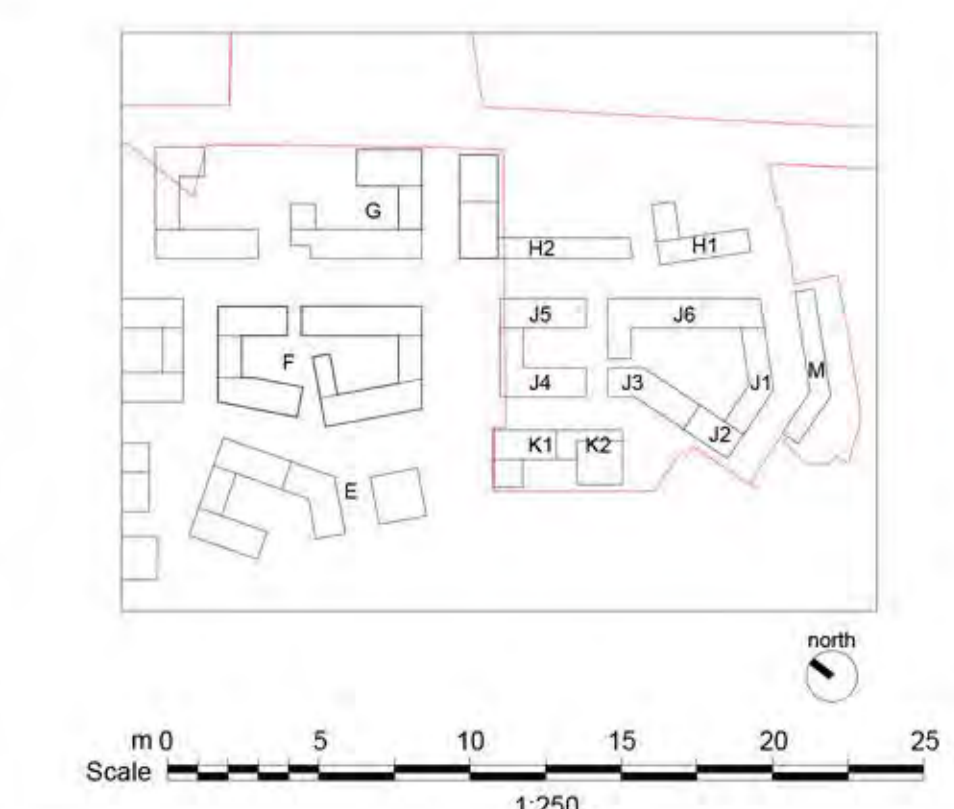

cameo + partners
landscape architects

Project: **West Hendon Phase 4**

Drawing: **Soft Landscape Plan Ground Floor**

Scale: **1:250@A0**

Checked By: **MM** Drawn By: **KV**

Drawing No: **C0044 L300** Revision: **02**

Purpose of Issue:
 D = design information / P = planning / T = tender / C = construction / B = as built

Scale: 0 5 10 15 20 25
Scale 1:250

© Cameo & Partners

02 Issued for Planning GG 03.11.2016
 01 Adjustments to K corner KV 27.09.2016
 00 First Issue KV 19.09.2016
 Rev details by date