


- ▽ K1 MAX CONSENTED AOD
+64.05
- ▽ 06 K1 Sixth Floor
+62.18
- ▽ 05 K1 Fifth Floor
+59.10
- ▽ 04 K1 Fourth Floor
+55.58
- ▽ 03 K1 Third Floor
+52.50
- ▽ 02 K1 Second Floor
+49.43
- ▽ 01 K1 First Floor
+46.35
- ▽ 00 K1 Ground Level
+43.20



1 South East - K1
1 : 200

- ▽ K2 MAX CONSENTED AOD
+111.200
- ▽ 100 Roof Plan
+108.900
- ▽ 20 K Twentieth Floor
+105.900
- ▽ 19 K Nineteenth Floor
+102.375
- ▽ 18 K Eighteenth Floor
+98.850
- ▽ 17 K Seventeenth Floor
+95.775
- ▽ 16 K Sixteenth Floor
+92.700
- ▽ 15 K Fifteenth Floor
+89.625
- ▽ 14 K Fourteenth Floor
+86.550
- ▽ 13 K Thirteenth Floor
+83.475
- ▽ 12 K Twelfth Floor
+80.400
- ▽ 11 K Eleventh Floor
+77.325
- ▽ 10 K Tenth Floor
+74.250
- ▽ 09 K Ninth Floor
+71.175
- ▽ 08 K Eighth Floor
+68.100
- ▽ 07 K Seventh Floor
+65.025
- ▽ 06 K Sixth Floor
+61.950
- ▽ 05 K Fifth Floor
+58.875
- ▽ 04 K Fourth Floor
+55.800
- ▽ 03 K Third Floor
+52.500
- ▽ 02 K Second Floor
+49.425
- ▽ 01 K First Floor
+46.350
- ▽ 00 K Ground Level
+43.200
- ▽ 99 K Basement 1
+31.175

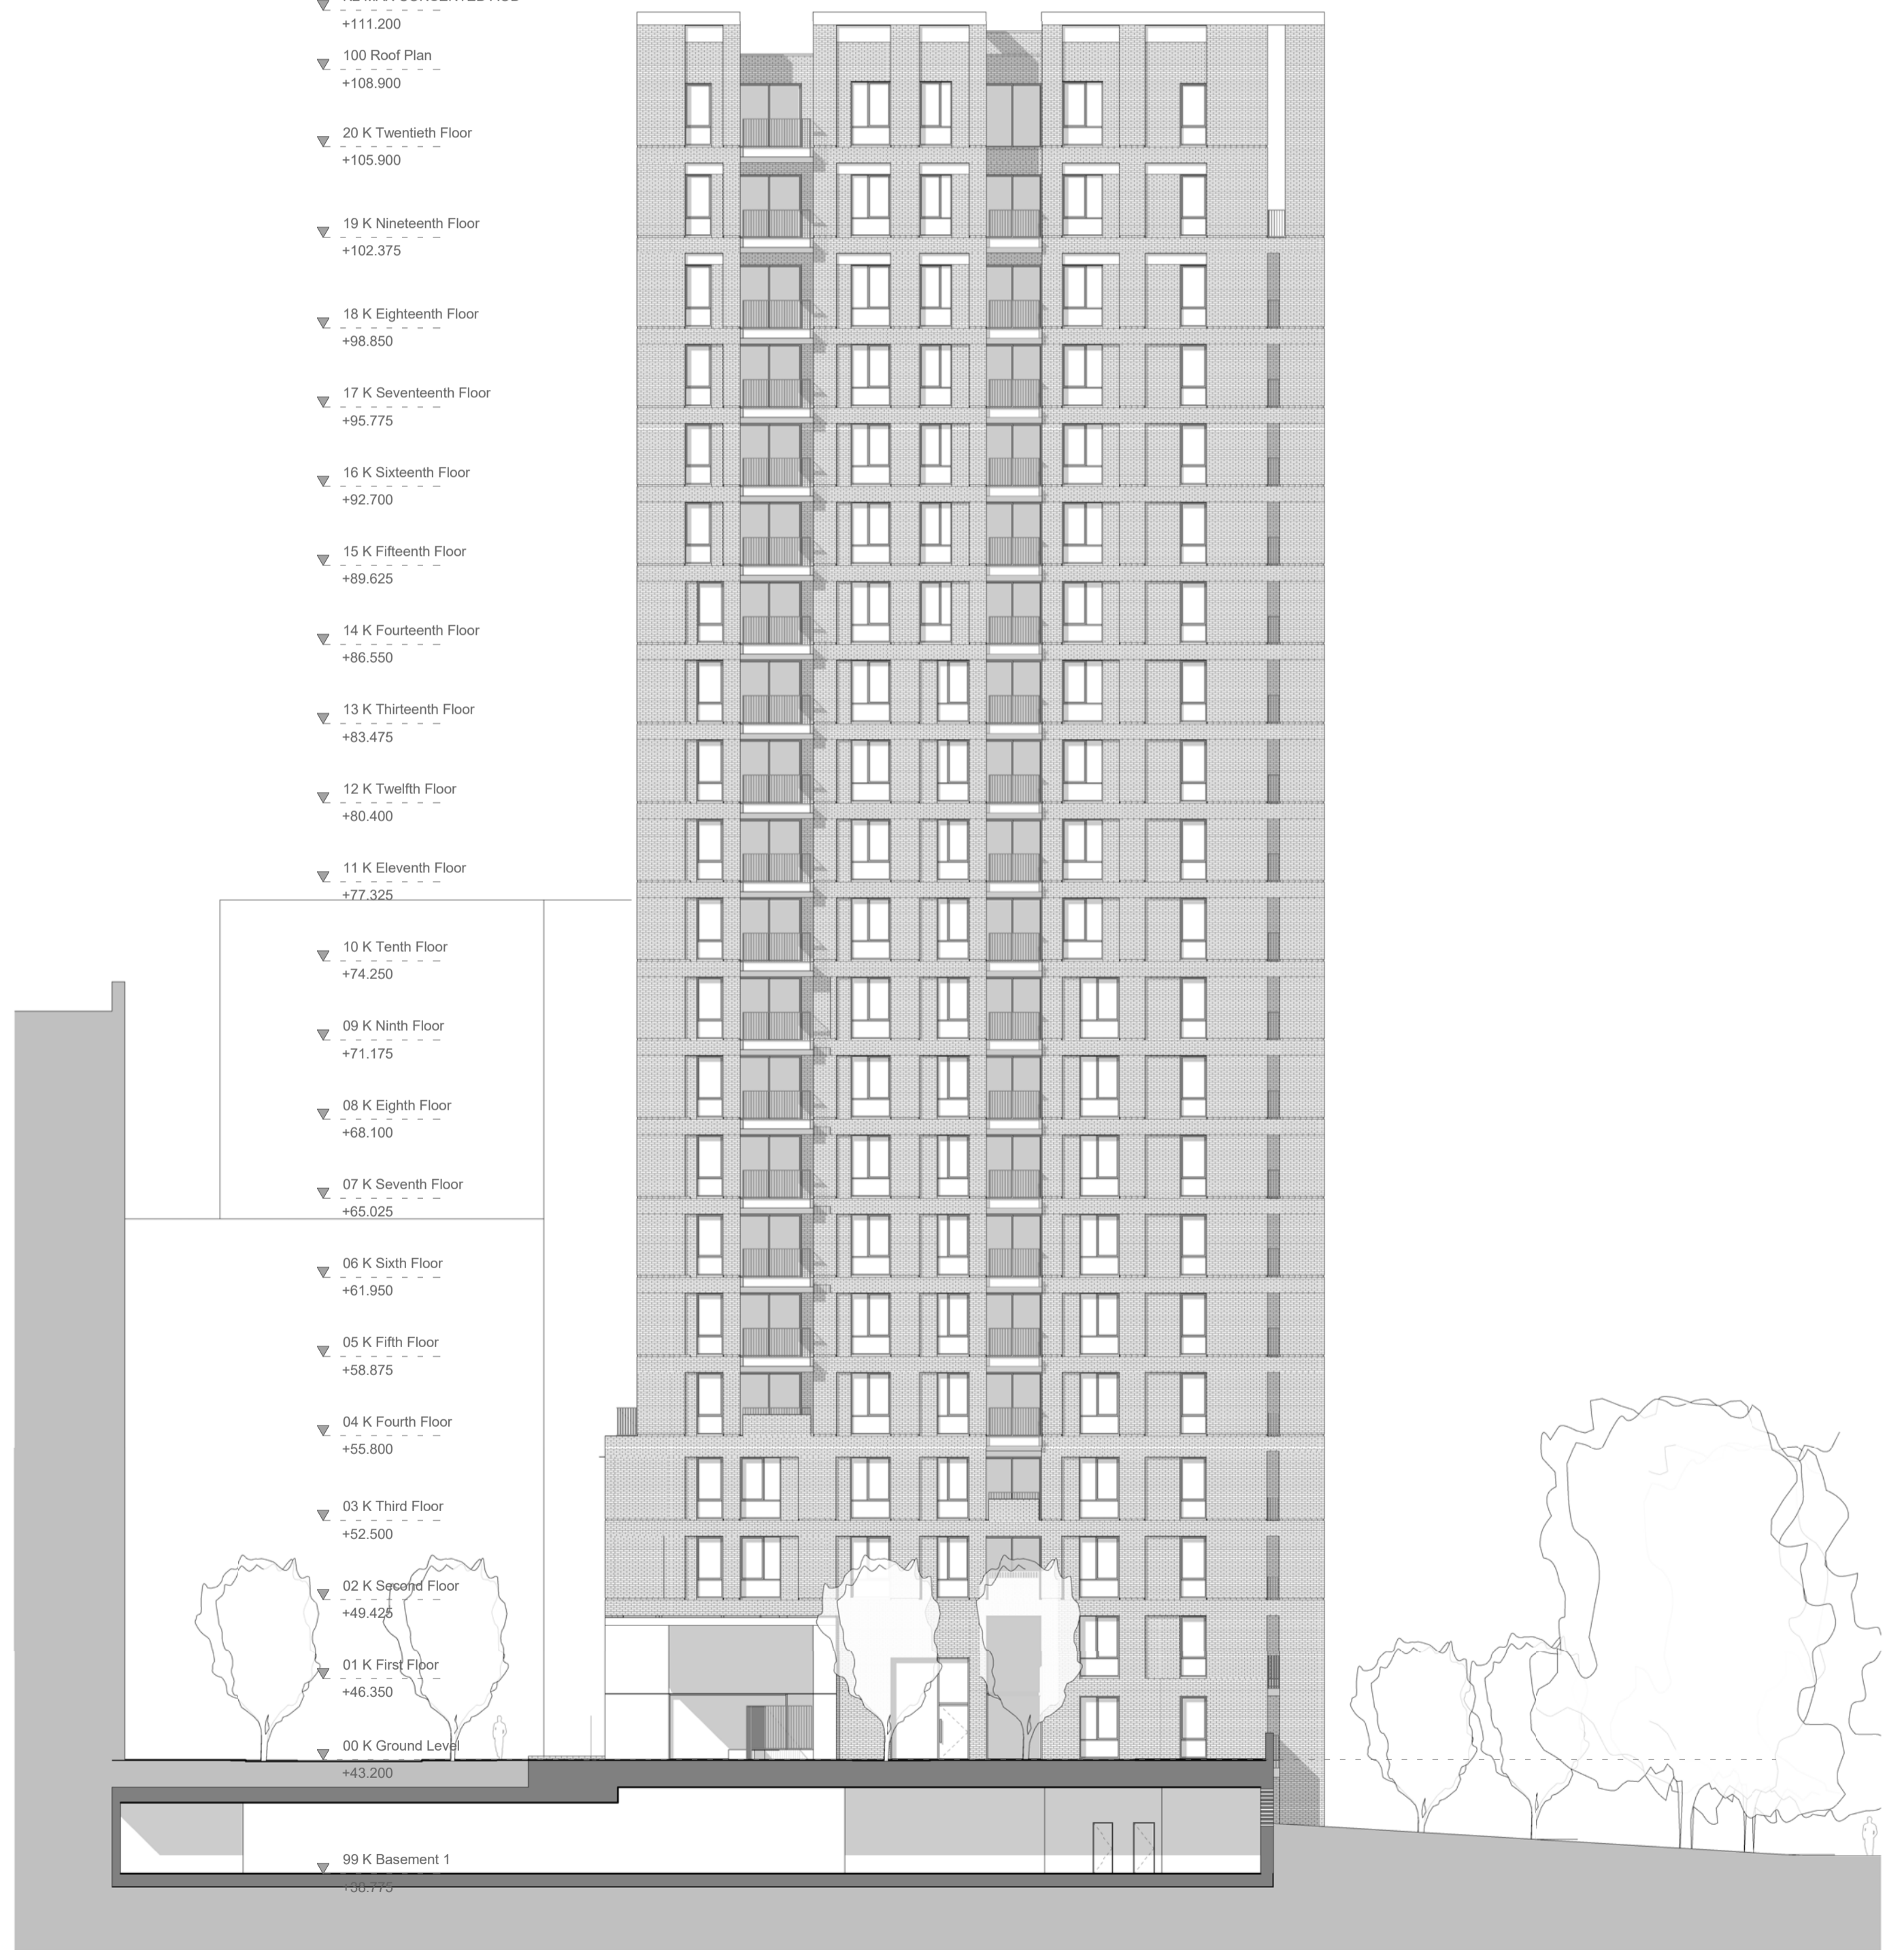

2 North West - K2
1 : 200