


2 Section A-A1  
1:200

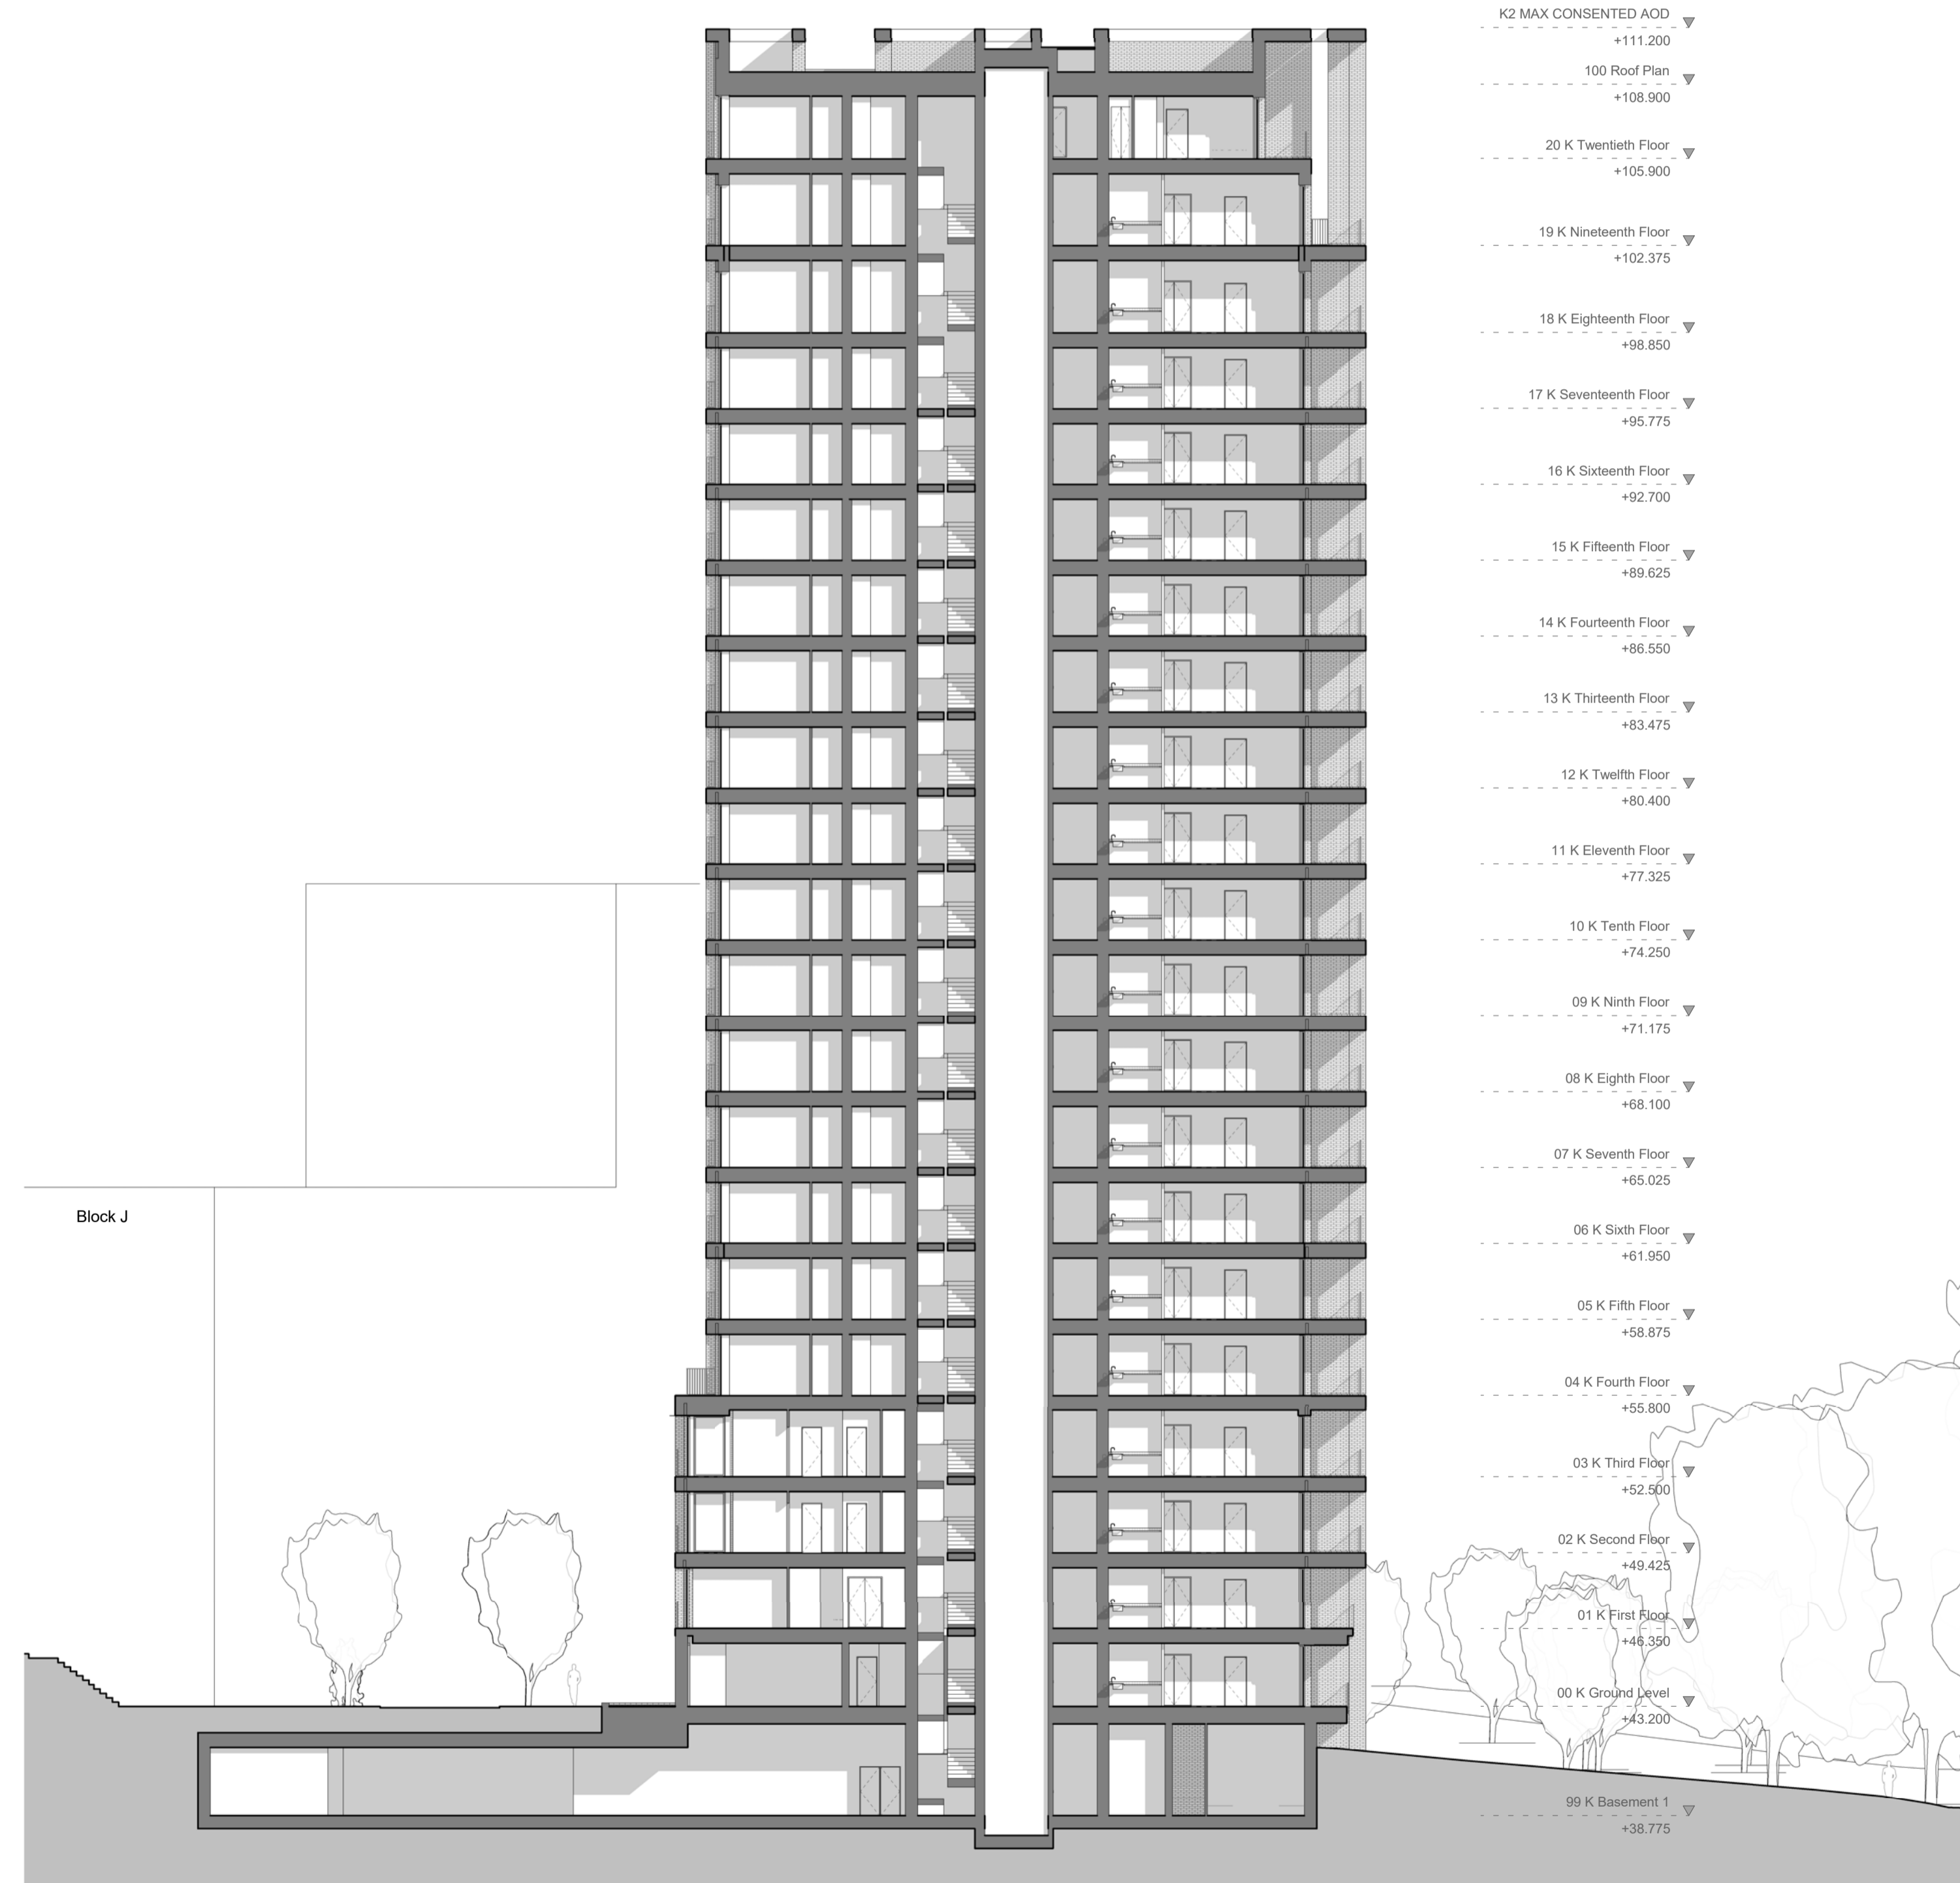

1 Section B-B1  
1:200