


2 Section A-A1
1:200




1 Section B-B1
1:200

- K2 MAX CONSENTED AOD ▼ +111.200
- 100 Roof Plan ▼ +108.900
- 20 K Twentieth Floor ▼ +105.900
- 19 K Nineteenth Floor ▼ +102.375
- 18 K Eighteenth Floor ▼ +98.850
- 17 K Seventeenth Floor ▼ +95.775
- 16 K Sixteenth Floor ▼ +92.700
- 15 K Fifteenth Floor ▼ +89.625
- 14 K Fourteenth Floor ▼ +86.550
- 13 K Thirteenth Floor ▼ +83.475
- 12 K Twelfth Floor ▼ +80.400
- 11 K Eleventh Floor ▼ +77.325
- 10 K Tenth Floor ▼ +74.250
- 09 K Ninth Floor ▼ +71.175
- 08 K Eighth Floor ▼ +68.100
- 07 K Seventh Floor ▼ +65.025
- 06 K Sixth Floor ▼ +61.950
- 05 K Fifth Floor ▼ +58.875
- 04 K Fourth Floor ▼ +55.800
- 03 K Third Floor ▼ +52.500
- 02 K Second Floor ▼ +49.425
- 01 K First Floor ▼ +46.350
- 00 K Ground Level ▼ +43.200
- 99 K Basement 1 ▼ +38.775

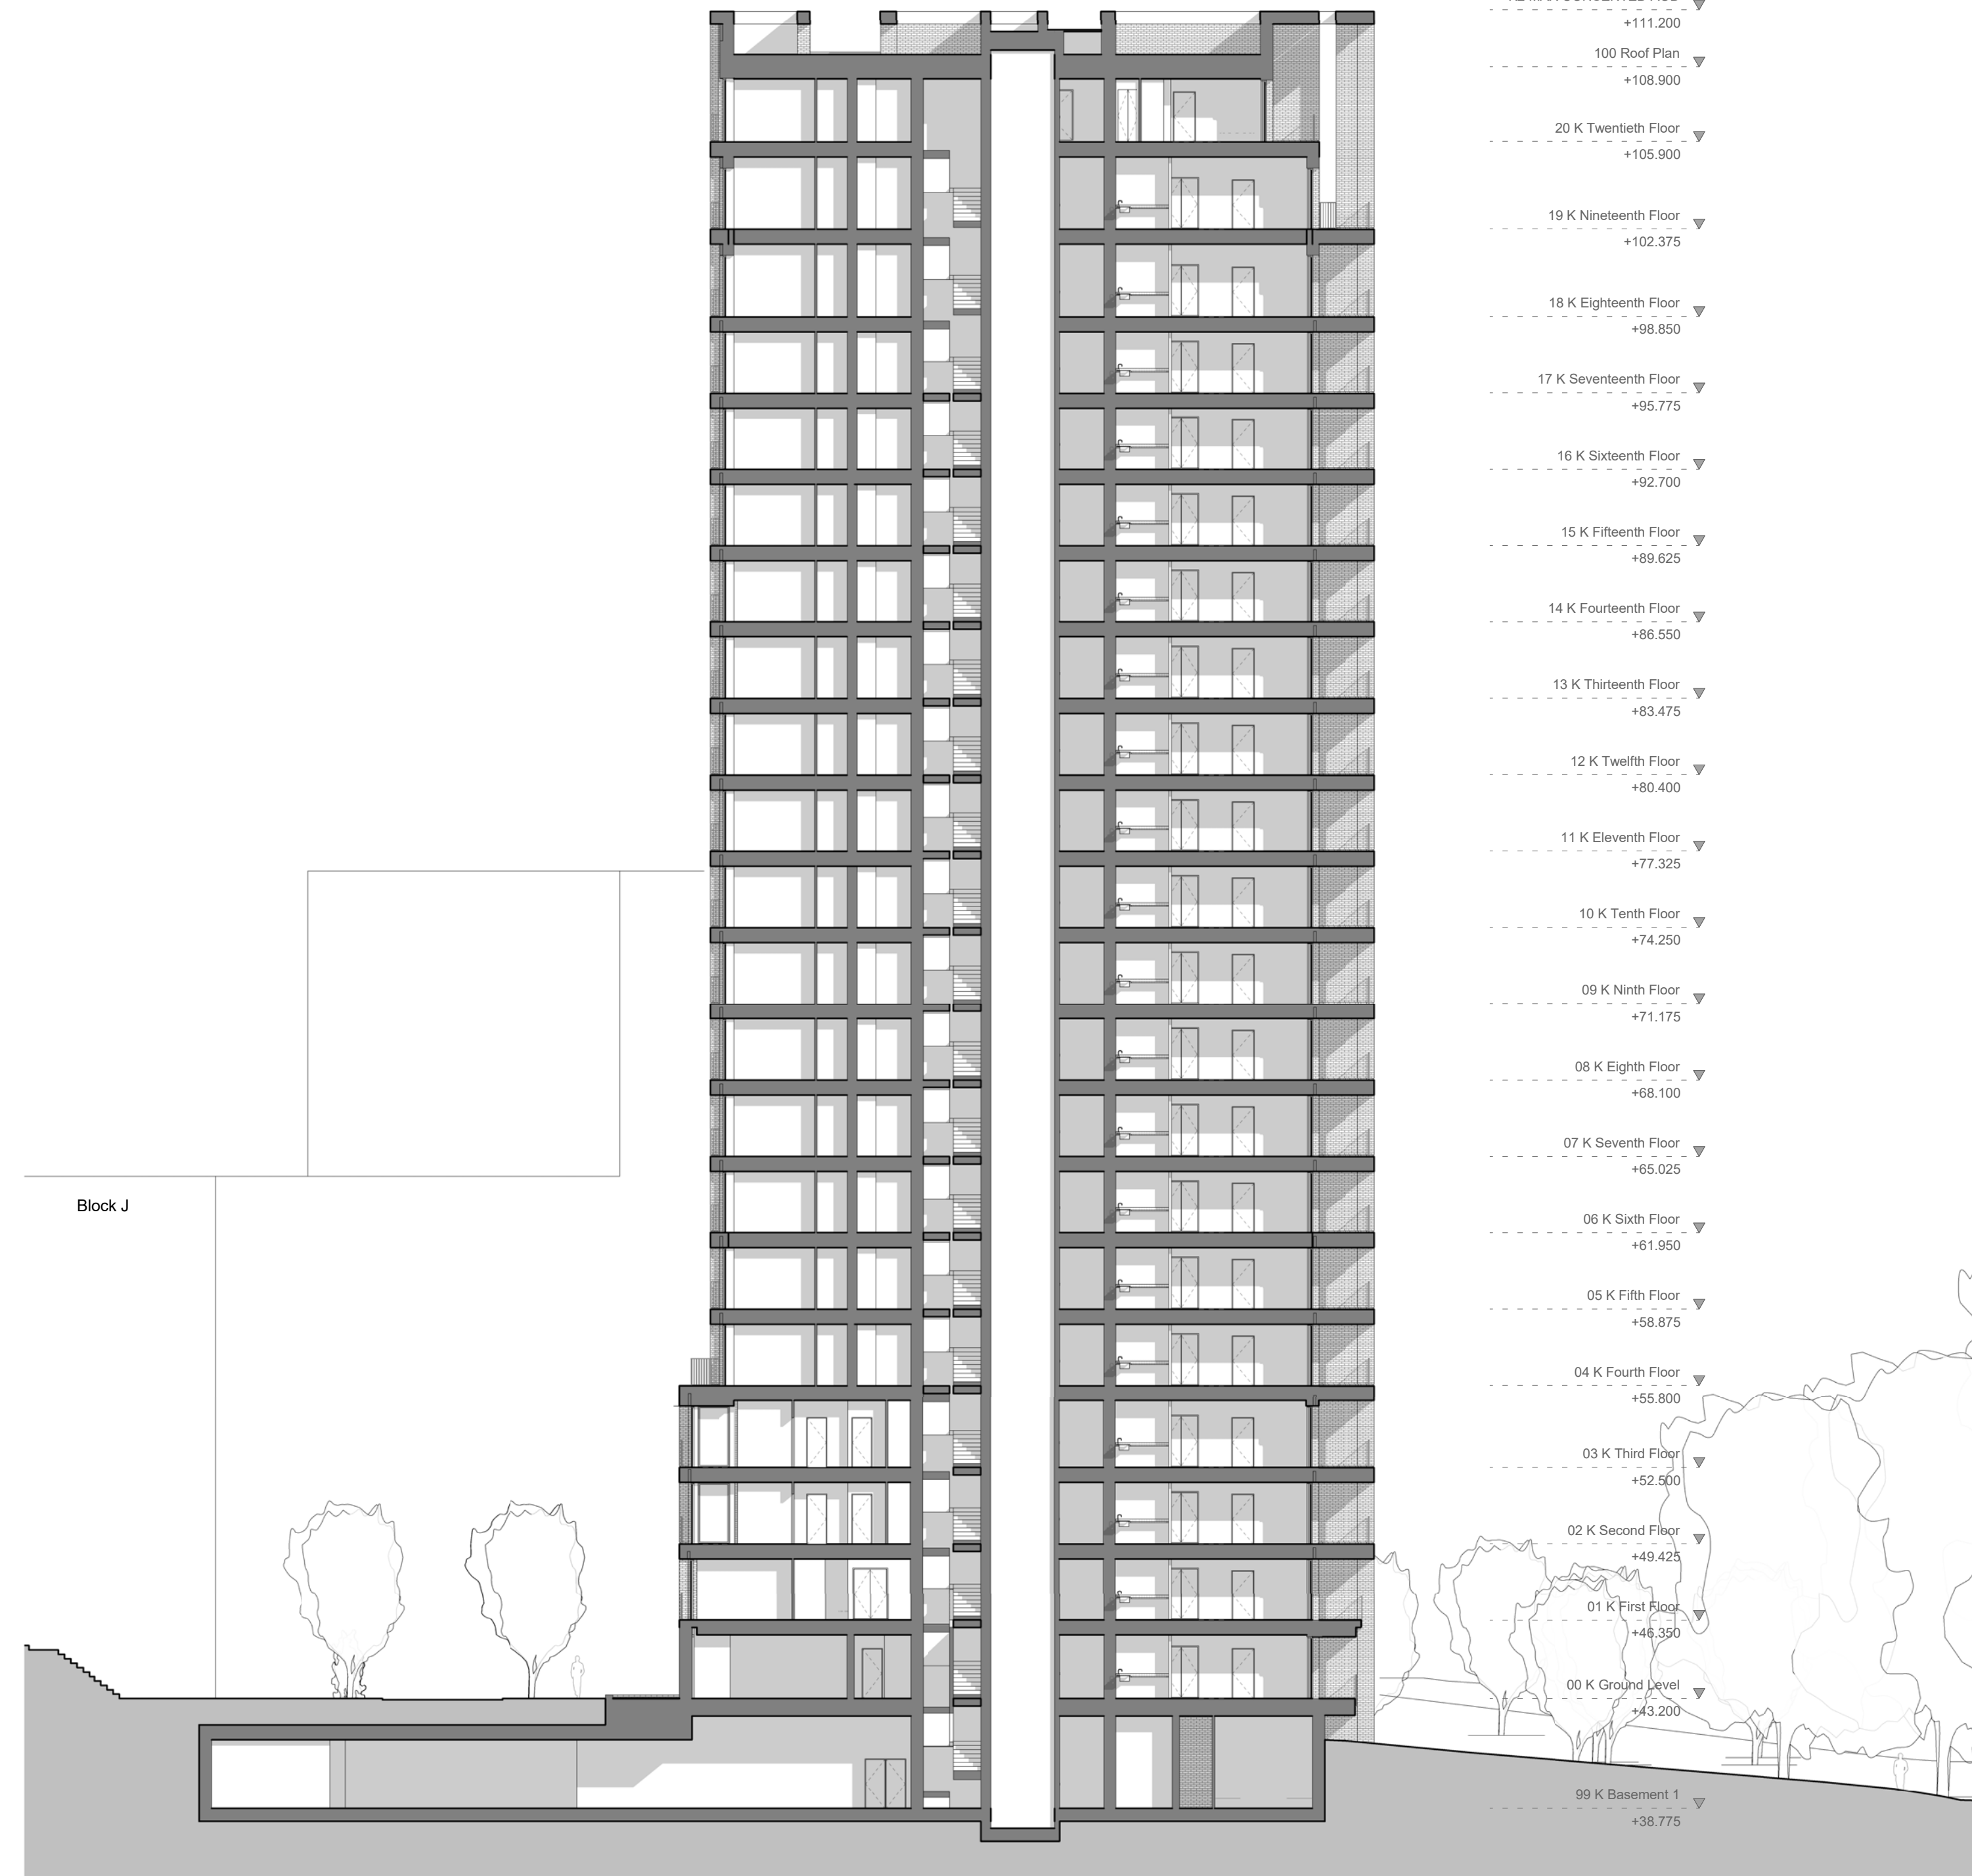

BARRATT
LONDON

MAKOWER
ARCHITECTS
24-26 Great Suffolk Street
Bankside, London SE1 0UE
Telephone +44 (0)20 7100 5550
enquiries@makowerarchitects.com

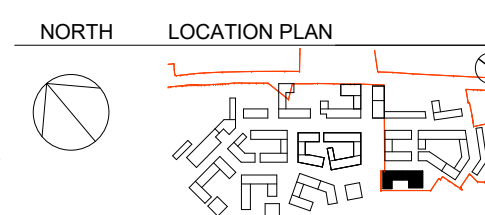

DATE	REV	DESCRIPTION	CHK
160920	1	PLANNING APPLICATION ISSUE	JR
161125	2	PLANNING APPLICATION ISSUE	JR

WEST HENDON PHASE 4
058-K-07-200
Sections AA and BB
REVISION P2